



PLAT OF SURVEY
OF

PHONE: 262-537-4874
FAX: 262-537-4221

Parcel Identification Number: JLCB 01126

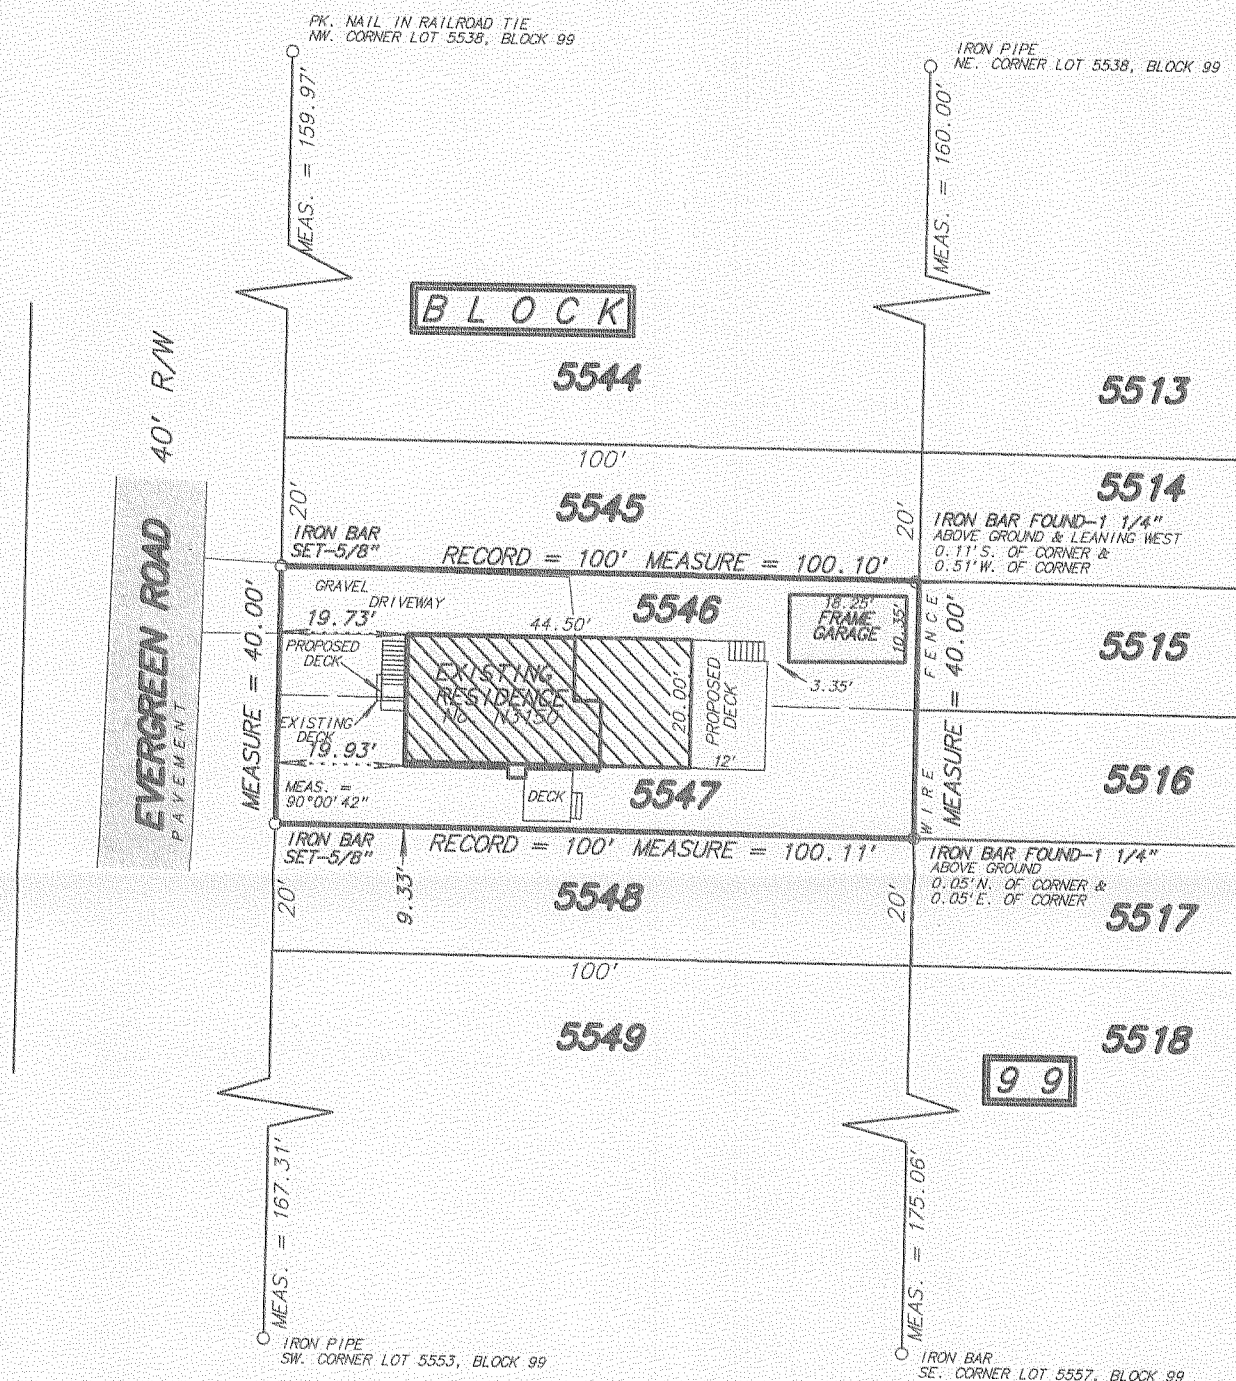

PROPOSED FOUNDATION FIELD STAKED TRUE SIZE.
CONTRACTOR TO VERIFY LOCATION AND DIMENSIONS PRIOR TO CONSTRUCTION.

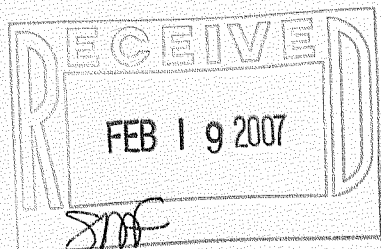

SCALE: 1 inch = 30 feet
ORDERED BY: D. Baugh / Dale Construction
JOB NO. 07006

I hereby certify that I have surveyed the above described property and the above plat is a true representation thereof and shows the size and location of the property, its exterior boundaries, the location and dimensions of all visible structures thereon, boundary fences, apparent easements and roadways and visible encroachments, if any.

This survey is made for the exclusive use of the present owners of the property, and also those who purchase, mortgage or guarantee the title thereto within ONE YEAR from the date hereof.

Dated at Bassett, Wisconsin this _____ day of _____ 2007.

Mark A. Bolender
Wisconsin Registered Land Surveyor S - 1784

JLCB-1126

217-3369