


PREPARED FOR
VERONICA HERTEL
ALLISON PLUMBING INC.
PO. BOX 1079
MUNDELEIN IL 60060

PLAT OF SURVEY

-OF-




LOTS 5705 THRU 5719 BLOCK 101 LAKE COMO BEACH
SUBDIVISION LOCATED IN TOWN 2 NORTH, RANGE
17 EAST, WALWORTH COUNTY, WISCONSIN.

KROTT SURVEYING INC.
N3705 WILLOW BEND LANE
LAKE GENEVA WI. 53147
PHONE # (262)248-3697
FAX # (262)249-0639

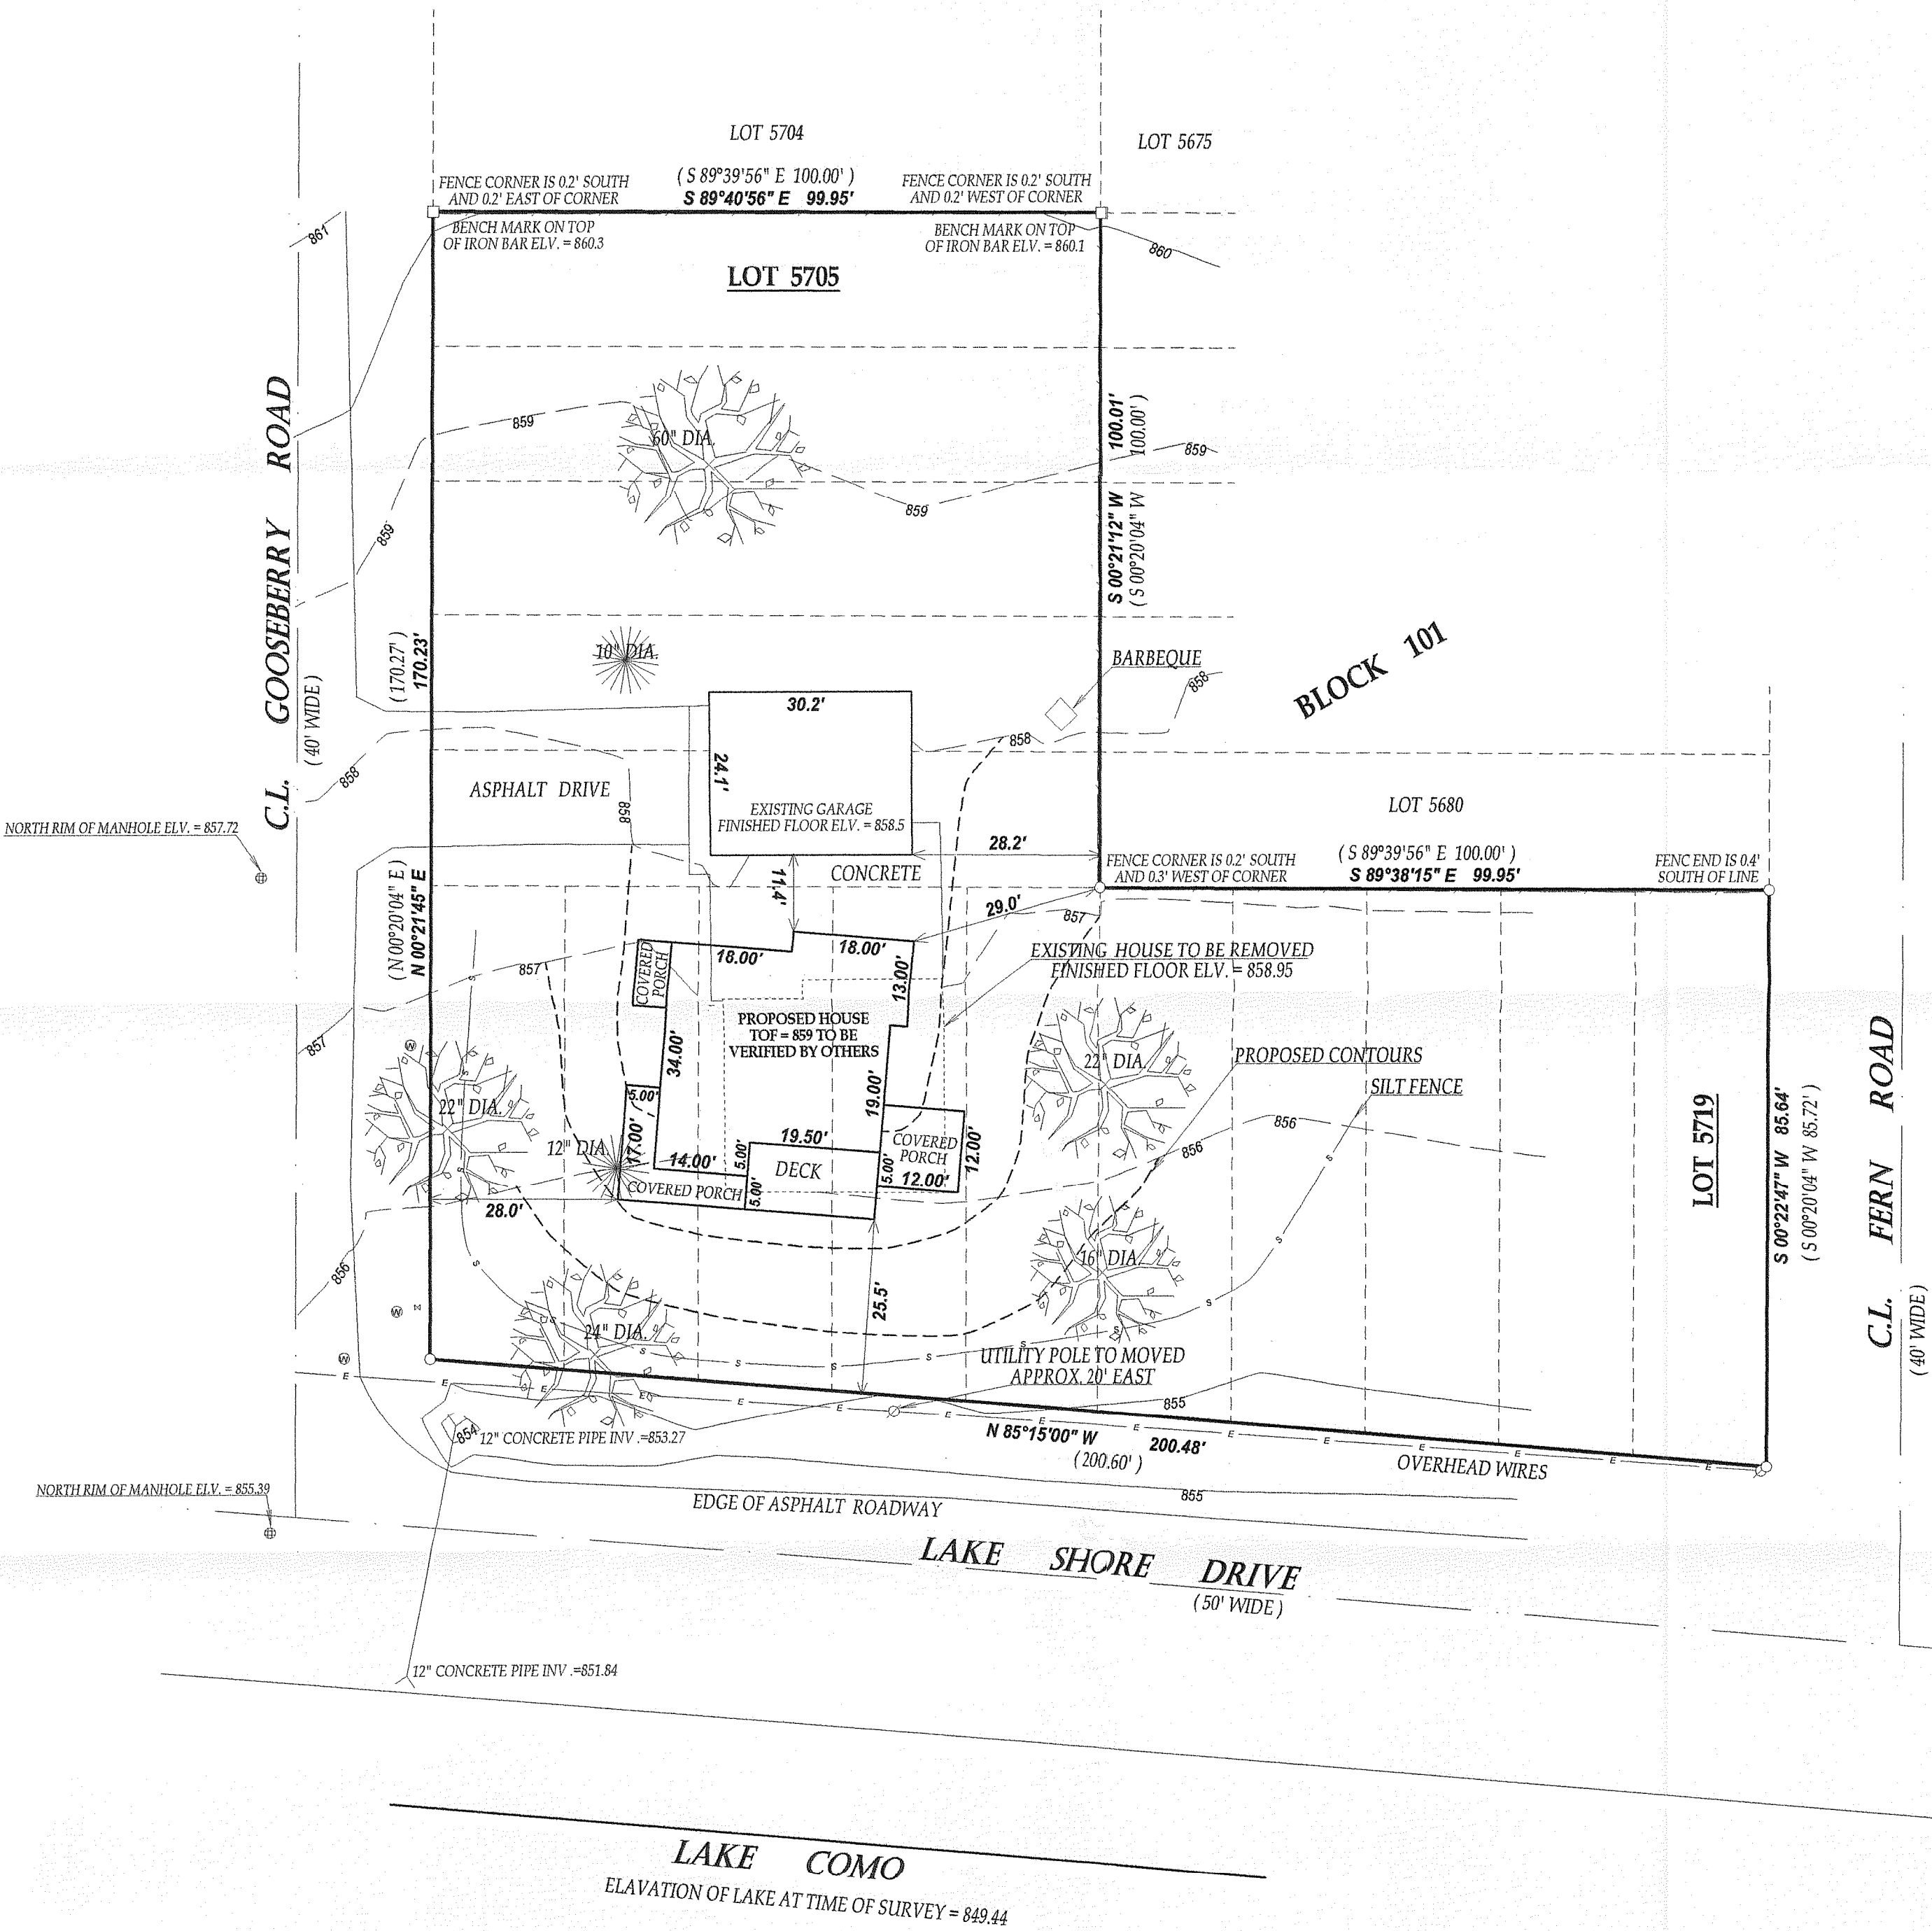

- LEGEND
- FOUND IRON PIPE
 - FOUND IRON BAR
 - ⊙ WATER VALVE
 - ⊙ CONIFER TREE
 - ⊙ DECIDUOUS TREE
 - ⊙ MANHOLE
 - ⊙ POWER POLE
 - ⊙ FIRE HYDRANT

(XX) RECORDED AS
JOB # 08-181 TAX ID # JLCB01159
DATED THIS THE 12th DAY OF AUGUST 2008.

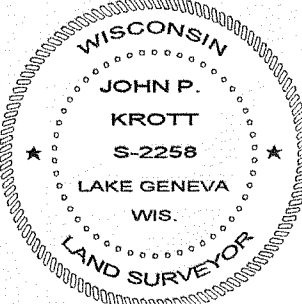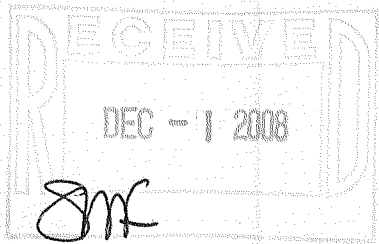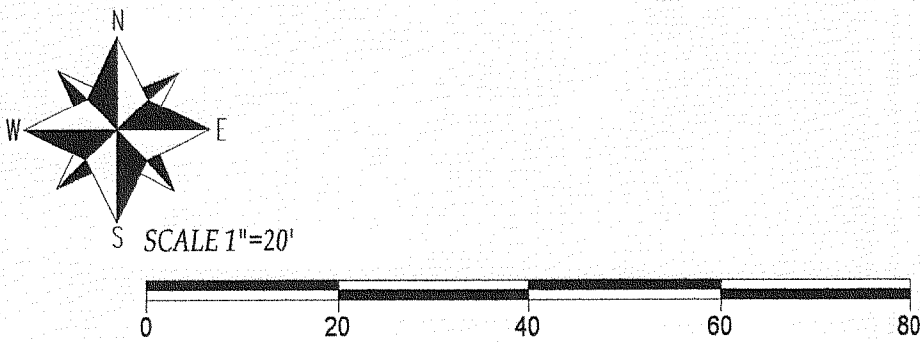

COMPARE LEGAL DESCRIPTION ABOVE AND DRAWING WITH DEED.
FOR BUILDING RESTRICTIONS AND EASEMENTS NOT SHOWN, REFER
TO DEED, ABSTRACT SOURCES AND LOCAL MUNICIPAL CODES. NOTIFY
THE SURVEYOR IMMEDIATELY OF ANY DISCREPANCY.
"I hereby certify that I have surveyed the above described property and that
the above map is a true representation thereof and shows the size and
location of all visible structures, apparent easements and encroachments
if any."
This survey is made for the present owners of the property, and those who
purchase, mortgage, or guarantee the title thereto, within one year from
the date hereof.

JOHN KROTT S - 2258
Wisconsin Registered Land Surveyor
(original if signed in red)

217-3526