


PREPARED FOR :
BRENDA KISSNER
W3950 LONGFELLOW DR.
LAKE GENEVA, WI 53147


PLAT OF SURVEY
-OF-

KROTT SURVEYING INC.
N3705 WILLOW BEND LANE
LAKE GENEVA WI. 53147
PHONE # (262)248-3697
FAX # (262)249-0639

LOTS 7112, 7113, THE WEST 10' LOT 7114 AND THE EAST 5' LOT 7115
LAKE COMO BEACH A SUBDIVISION LOCATED IN TOWN 2 NORTH,
RANGE 17 EAST, WALWORTH COUNTY, WISCONSIN.

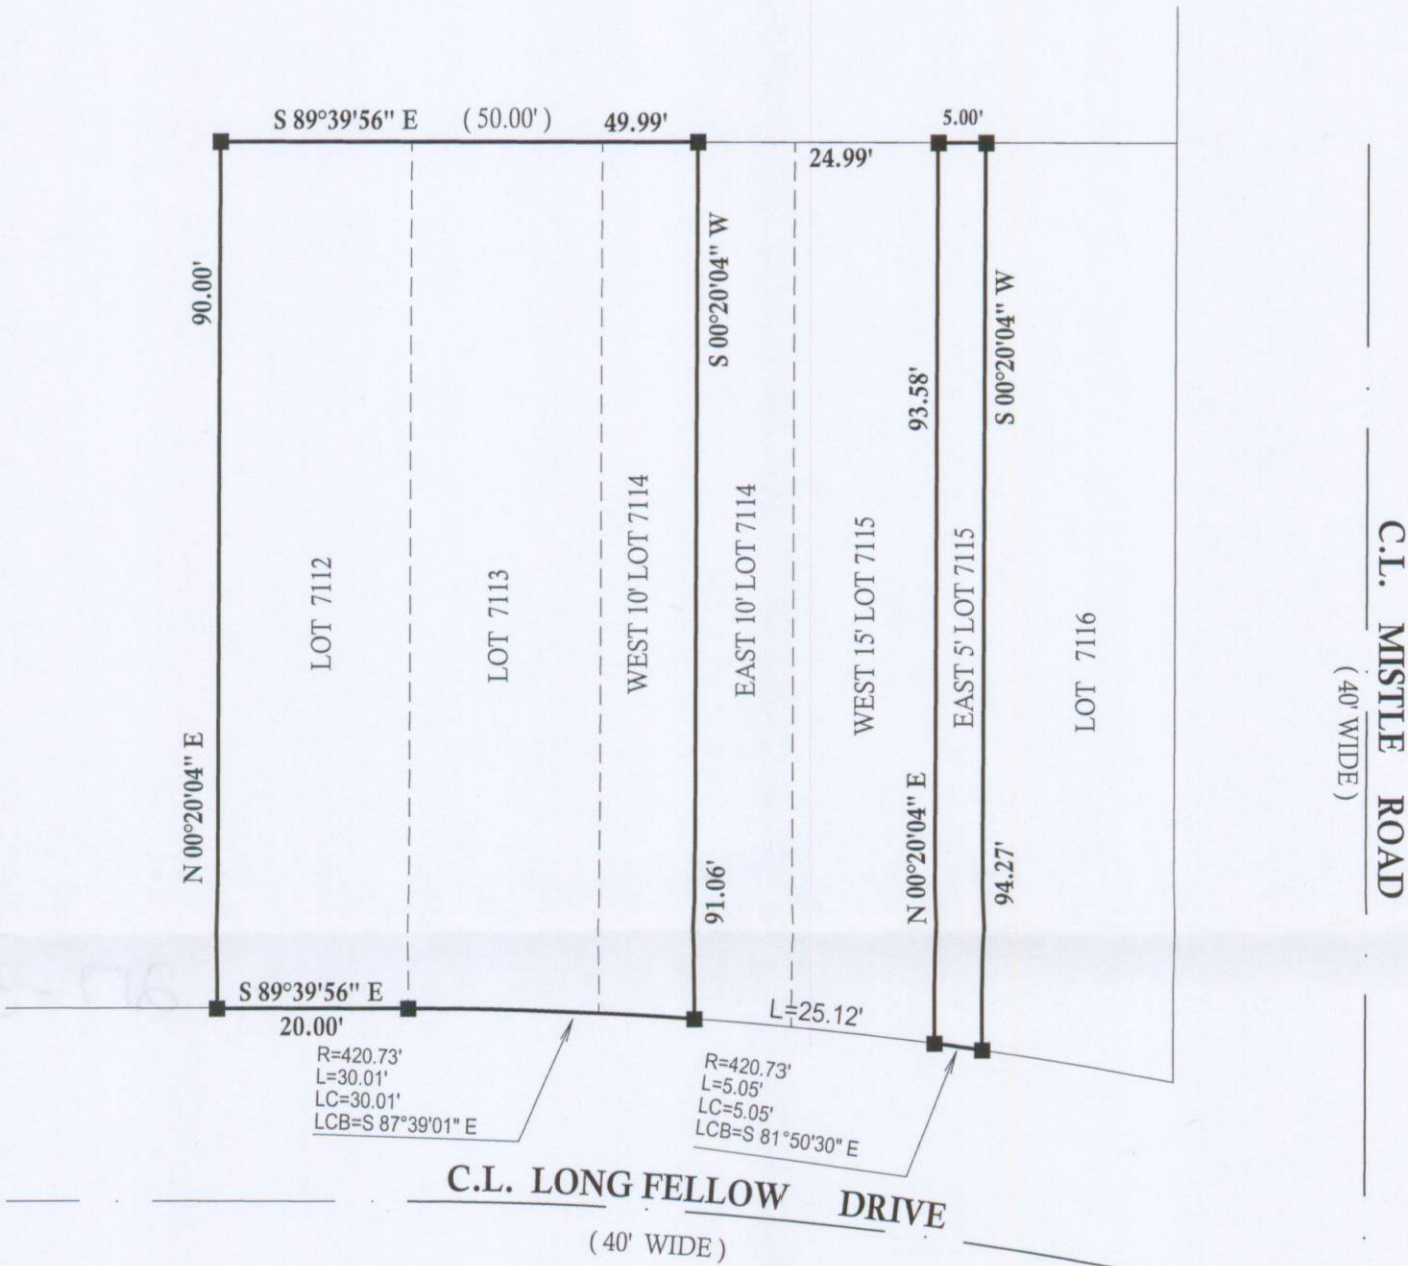

RECEIVED
NOV 10 2009
By *smf*

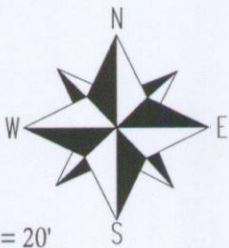

SCALE 1" = 20'

BEARINGS REFERENCED TO THE RECORD
PLAT OF LAKE COMO BEACH


- LEGEND
- FOUND IRON PIPE
 - FOUND IRON BAR
 - SET IRON BAR

(XX) RECORDED AS
JOB # 09-148

TAX ID # JLCB 01505, 01506 & 01508

I have surveyed the above-described property and the above map is a true representation thereof and shows the size and location of the property, its exterior boundaries, the location and dimensions of all structures thereon, fences apparent easements and roadways and visible encroachments, if any.

This survey is made for the exclusive use of the present owners of the property, and also those who purchase, mortgage, or insure the title thereto within one (1) year from date hereof; and as them I warrant the accuracy of said survey map.

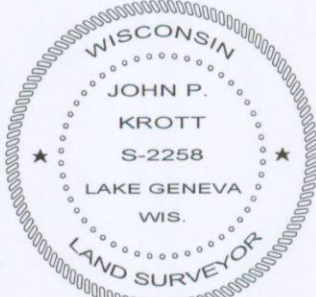

DATED THIS 14th, DAY OF OCTOBER, 2009

John P. Krott
JOHN KROTT S - 2258
Wisconsin Registered Land Surveyor
(original if signed in red)

217-3594