

Plat Of Survey

Property Address: N4480 Lost Creek Drive, Elkhorn, Wisconsin

Property Description: Lot 5 in LOST CREEK ESTATES OF LAKE GENEVA, being a subdivision located in the West 1/2 of the Northeast 1/4 of Section 12, Township 2 North, Range 17 East, Town of Geneva, Walworth County, Wisconsin.

December 16, 2013

Survey No. 13128

Prepared For:
Michael & Angela Reyer




Scale: 1"=120'

Legend




- = Found Iron Pipe
- = Set Iron Pipe
- ⊠ = Set 12" Spike On Property Line

Curve	Radius	Arc Length	Chord Length	Chord Bearing	Delta Angle
C1	769.46'	183.21'	182.78'	S 09°04'16" E	13°38'33"
C2	1033.00'	263.78'	263.06'	N 08°34'37" W	14°37'50"

Hospital Road

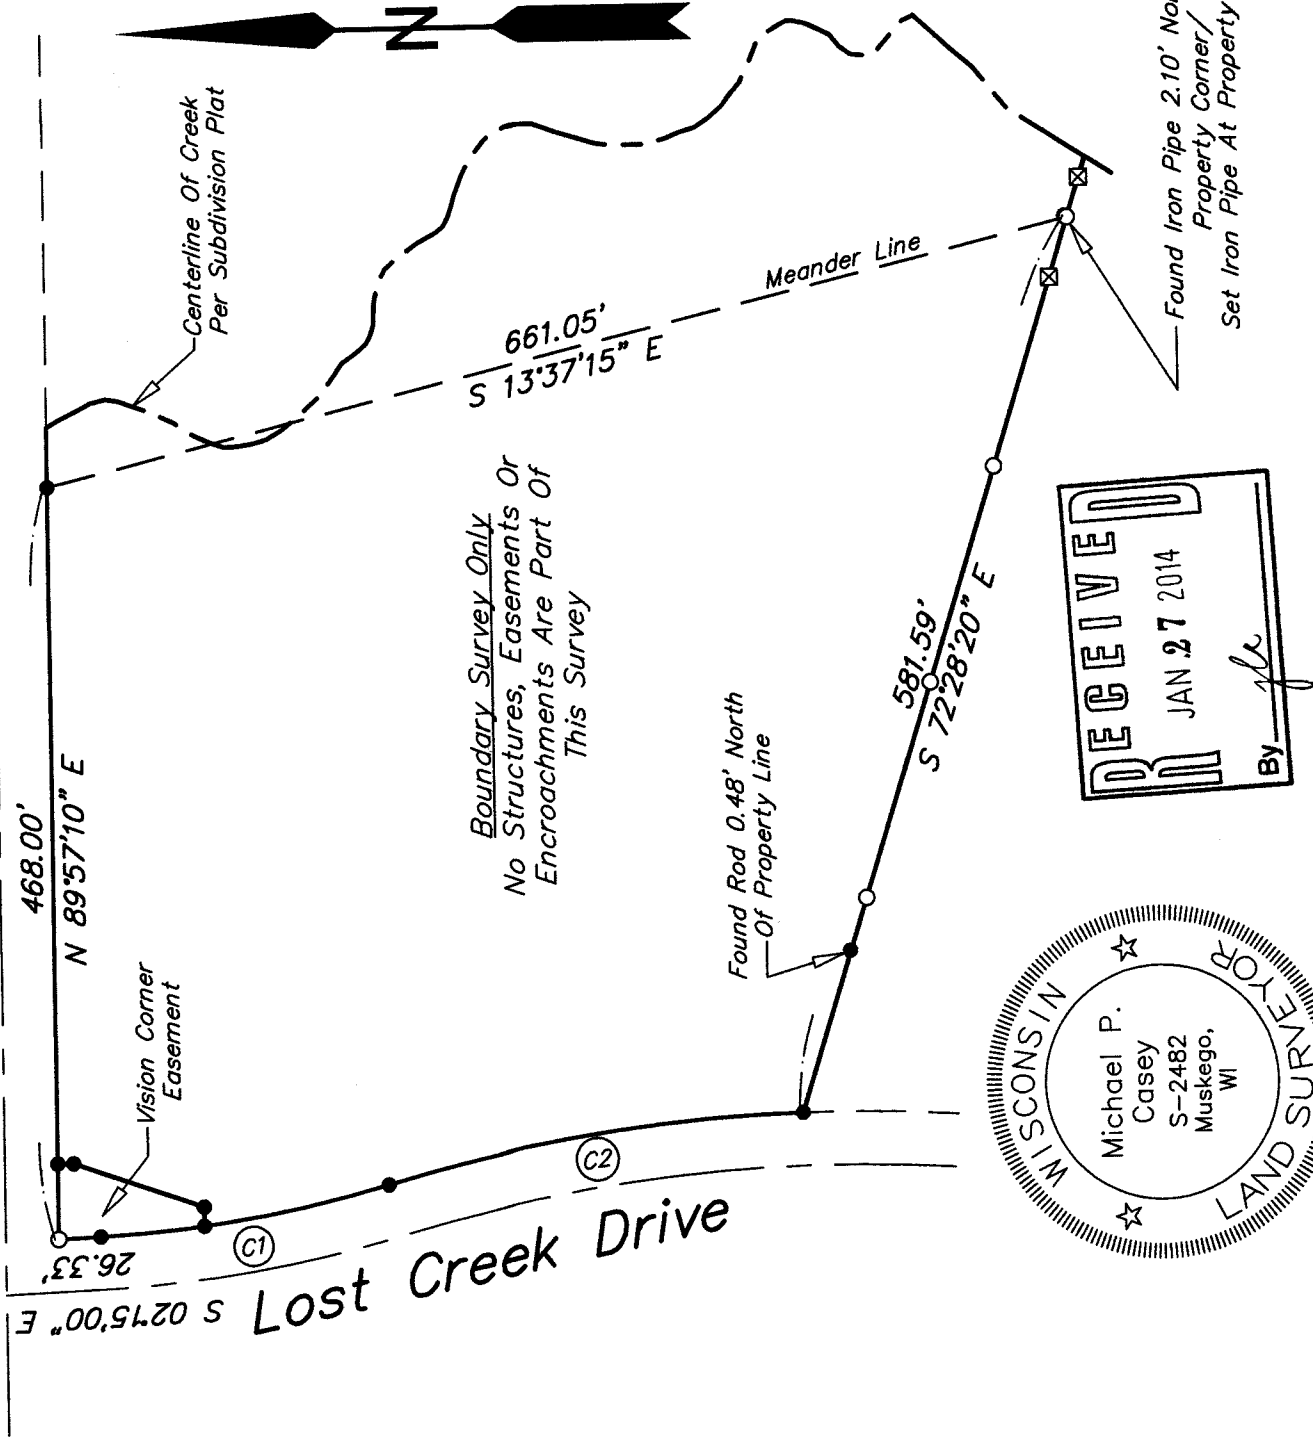

Boundary Survey Only
No Structures, Easements Or
Encroachments Are Part Of
This Survey

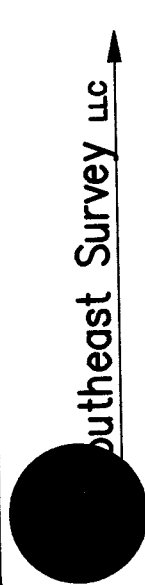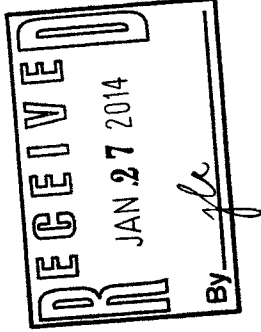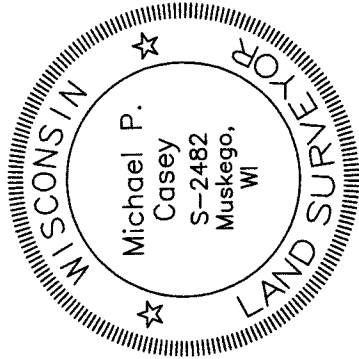

Registered Land Surveyors
W207 S8240 Hillendale Drive
Muskego, WI 53150
Phone: 414-429-4862
Email: Mike@surveyse.com
Website: surveyse.com

I HEREBY CERTIFY THAT I HAVE SURVEYED THE ABOVE DESCRIBED PROPERTY AND THAT THE ABOVE MAP IS A TRUE REPRESENTATION THEREOF AND SHOWS THE SIZE AND LOCATION OF THE PROPERTY. THIS SURVEY IS MADE FOR THE EXCLUSIVE USE OF THE PRESENT OWNERS OF THE PROPERTY, AND ALSO THOSE WHO PURCHASE, MORTGAGE, OR GUARANTEE THE TITLE THERETO WITHIN ONE (1) YEAR FROM THE DATE HEREOF. NO TITLE WAS PROVIDED, THEREFORE EASEMENTS THAT MAY EXIST PER TITLE ARE NOT SHOWN.

Signed

Michael P. Casey

Michael P. Casey
Registered Land Surveyor S-2482

JLO -5

217-3949