

LAND-MARK SURVEYING


Mark L. Miritz

Wisconsin Professional Land Surveyor S-2582

N9330 Knuteson Drive
Whitewater, WI 53190
Phone: (262) 495-3284
MARKMIRITZ@
LAND-MARKSURVEYING.COM

OWNER: MIKRUIT BUILDERS INC.
N3402 CLUBHOUSE DR.
LAKE GENEVA, WI. 53147

PLAT OF SURVEY

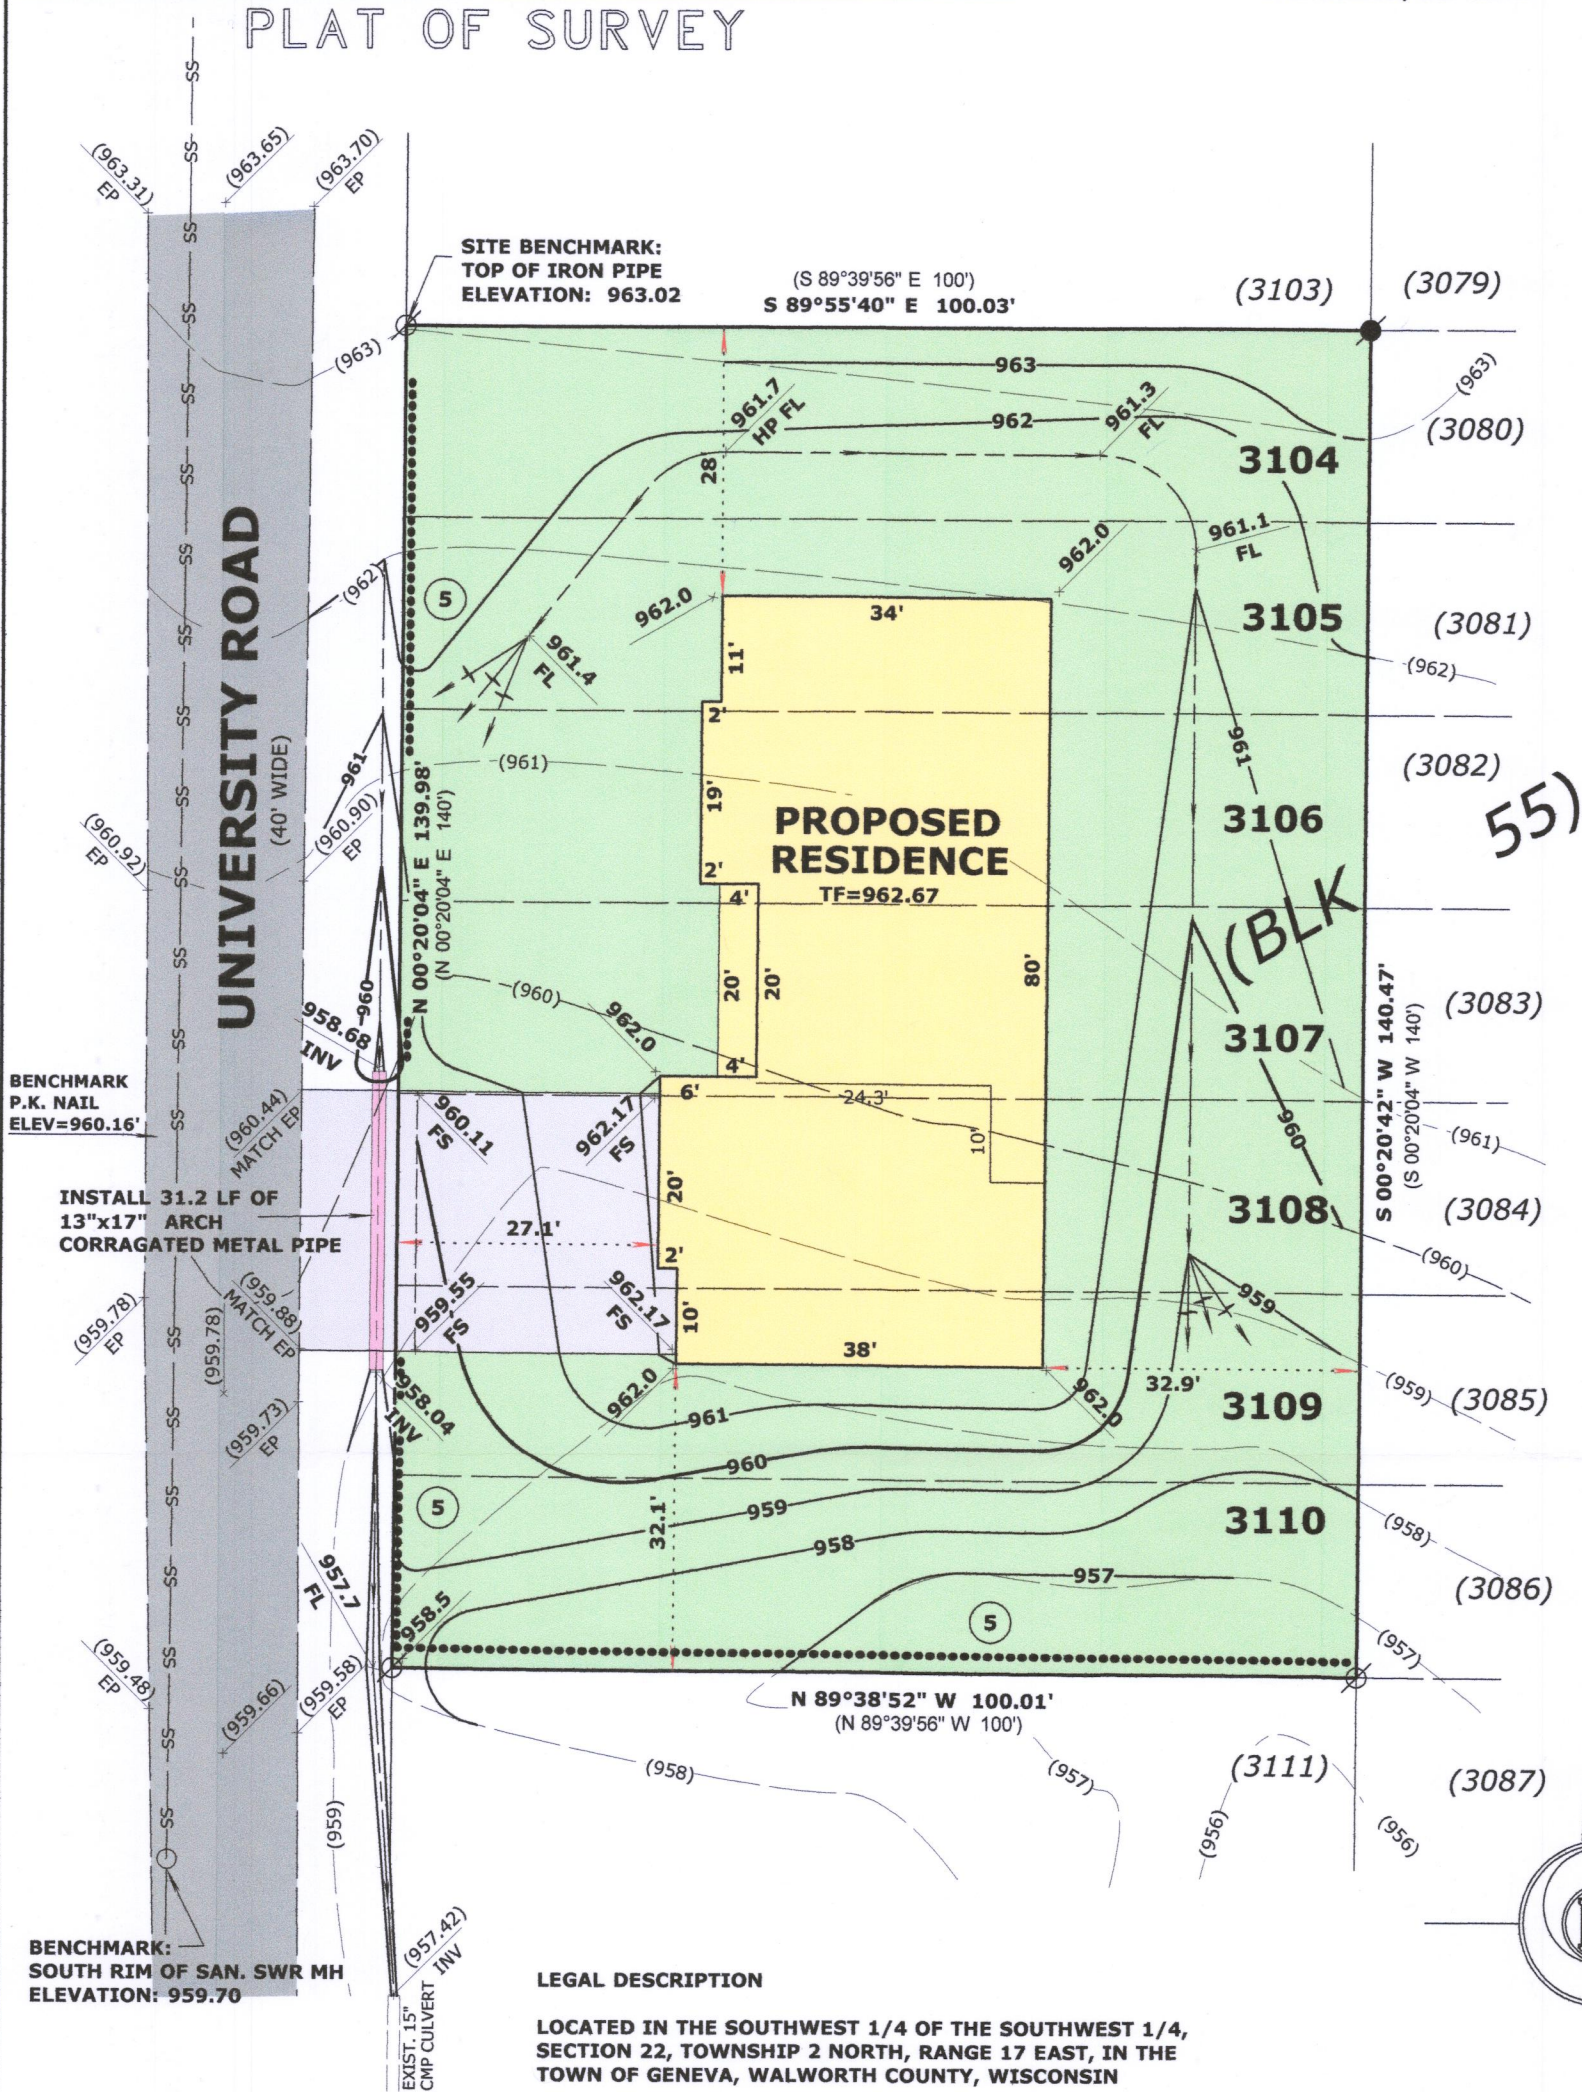


LEGAL DESCRIPTION

LOCATED IN THE SOUTHWEST 1/4 OF THE SOUTHWEST 1/4, SECTION 22, TOWNSHIP 2 NORTH, RANGE 17 EAST, IN THE TOWN OF GENEVA, WALWORTH COUNTY, WISCONSIN

LOTS 3104 THRU 3110, INCLUSIVE, IN BLOCK 55, LAKE COMO BEACH SECOND MAP.

GRADING LEGEND

--- (XXX) ---	EXISTING CONTOUR
x (XXX)	EXISTING SPOT ELEVATION
--- XXX ---	PROPOSED CONTOUR
x XXX	PROPOSED SPOT ELEVATION
---	FLOWLINE (1% MINIMUM IN EARTH)
FL	FLOWLINE
HP	HIGH POINT
INV	INVERT
EP	EDGE OF PAVEMENT
---	SHEET FLOW CONDITION
FS	FINISHED SURFACE
(5)	INDICATES SILT FENCING PER DNR STD. 1056 TO BE INSTALLED PRIOR TO ANY GRADING OR EXCAVATION OPERATIONS AND MAINTAINED IN PLACE UNTIL GROUND COVER AND OTHER LANDSCAPING IS ESTABLISHED.

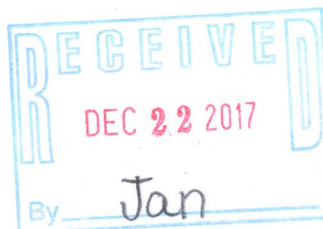

LEGEND

⊗	FOUND IRON PIPE
●	FOUND IRON ROD
(x x)	RECORDED AS DIMENSION
- x - x -	EXISTING FENCE

SCALE: 1 INCH = 20 FEET

"I hereby certify that the above described property has been surveyed by me or under my direction and that the above map is a true representation thereof and shows the size and location of the property, its exterior boundaries, the location of all visible structures and dimensions of all principal buildings thereon, boundary fences, apparent easements, roadways and visible encroachments, if any."
"This survey is made for the use of the present owners of the property, and also those who purchase, mortgage, or guarantee the title thereto within one year from date hereof."

Mark L. Miritz
MARK L. MIRITZ
WISCONSIN PROFESSIONAL
LAND SURVEYOR S-2582

JLCB-560 217-4398

DATE: December 11, 2017 JOB NO.

17.1204