

PREPARED FOR
KEEFE EAL ESTATE



ORDERED BY
MARCY HAMMETT

PLAT OF SURVEY

- OF -

UNIT 20-36 GENEVA NATIONAL CONDOMINIUM NO. 20 AS
RECORDED UNDER DOC NO. 194896 IN THE NORTHWEST 1/4
AND THE SOUTHWEST 1/4 OF SECTION 29, TOWNSHIP 2
NORTH, RANGE 17 EAST, IN THE TOWN OF GENEVA,
WALWORTH COUNTY, WISCONSIN.

PATHFINDER SURVEYING
(a NMB Company)
P.O BOX 322
LAKE GENEVA, WI. 53147
WWW.PATHFINDERSURVEYING.NET
262-248-8303

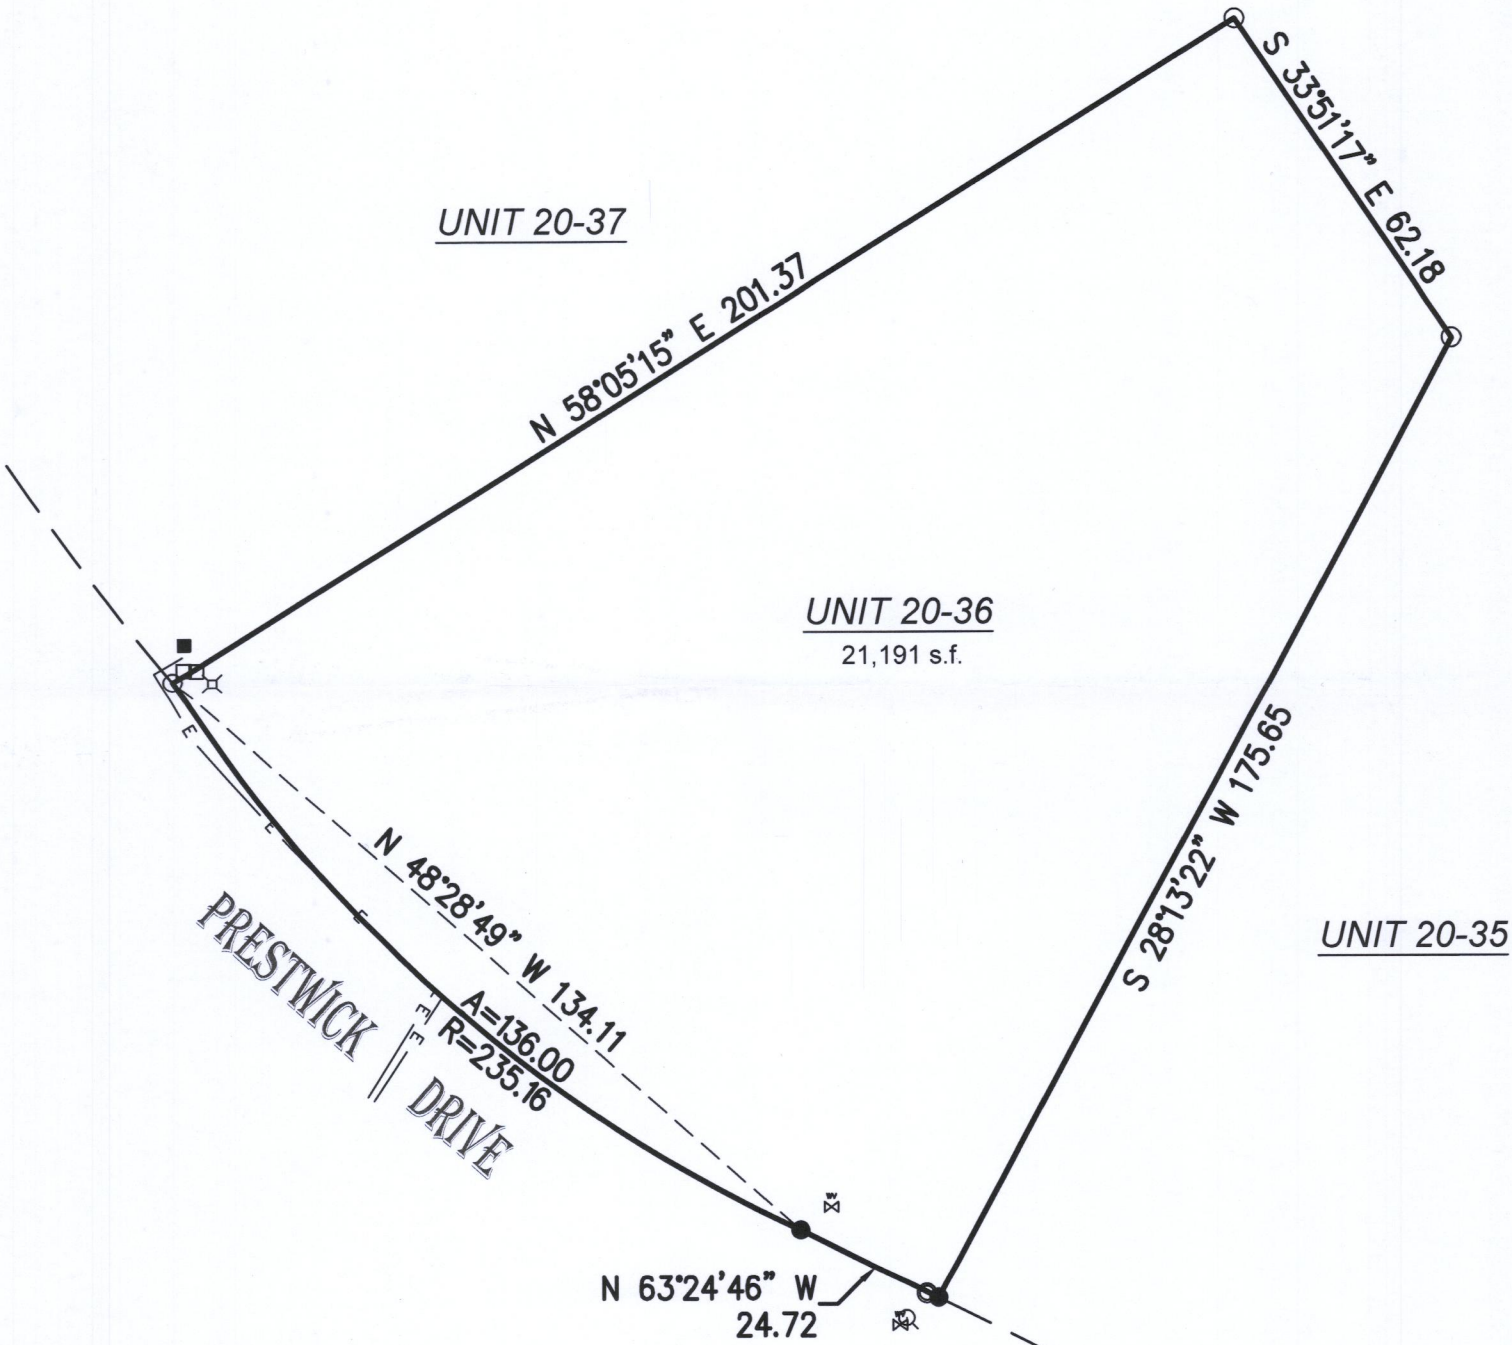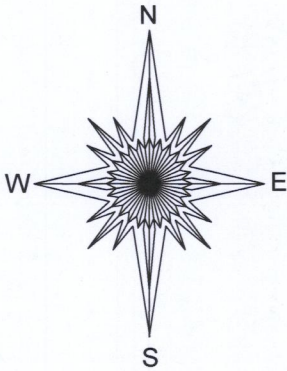

- WV = water valve
- ⊗ = electric pedestal
- = found iron pipe
- = pad mount transformer
- = communication box
- ⊙ = hydrant
- = set 5/8" rebar

SCALE 1" = 30'

JOB # 2017.0272.01

TAX ID # JGN 2000036




BASIS OF BEARING OF THIS PLAT: THE PLAT OF GENEVA
NATIONAL CONDOMINIUM NO. 20.

I hereby certify that I have surveyed the above- described property and the
above map is a true representation thereof and shows the size and
location of the property, its exterior boundaries, the location and dimensions
of all structures thereon, fences, apparent easements and roadways and
visible encroachments if any.

This survey is made for the present owners of the property, and those who
purchase, mortgage, or guarantee the title thereto, within one year from the
date hereof.

DATED THIS 28TH DAY OF NOVEMBER, 2017.

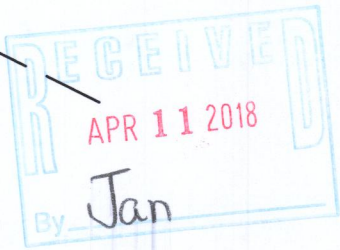

Mark R. Madsen
MARK R. MADSEN S - 2271
Wisconsin Professional Land Surveyor

JGN 20-36

217-4417