

Property Exhibit

of

A Portion of Lot 1 of Certified Survey Map No. 4728,

recorded in Vol. 31 of Certified Survey Maps of Walworth County on Page 169 and located in the Southeast 1/4 of the Northeast 1/4 of Section 2, Town 2 North, Range 17 East, Town of Geneva, Walworth County, Wisconsin.

Surveyed for:

Gary Duffy

N4767 Bowers Road
Elkhorn, Wisconsin. 53121




Bearings referenced to the East line of the Northeast 1/4 of Section 2-2-17, recorded as N1°34'59"W in the Wisconsin State Plane Coordinate System, South Zone, (NAD-27).



Notes:

- 1) This Plat of Survey is not certified unless signed and sealed in red ink.
- 2) This survey is subject to Wisconsin lien laws. This Plat of Survey is the notice of intent to file lien. Lien waiver required.
- 3) The Survey Date shown on this Plat of Survey is the completion date of the field work.

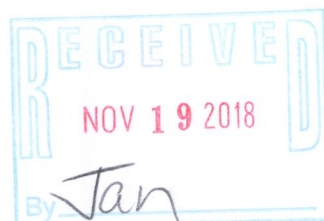


Copyright © 2018 by Olson Land Surveying, LLC.

All rights reserved. No part of this survey plat may be reproduced or transmitted in any form by any means - graphic, electronic, or mechanical, including photocopying, tracing, or information storage and retrieval systems - without permission in writing from Douglas G. Olson, Olson Land Surveying, LLC.

I hereby certify that I have surveyed the above described property in compliance with Chapter A-E 7 of the Wisconsin Administrative Code and that the map hereon is correct to the best of my professional knowledge and belief and shows the size and location of the property, its exterior boundaries, the location and dimensions of all visible structures thereon, boundary fences, apparent easements and roadways and visible encroachments, if any.


This survey is made for the exclusive use of the present owners of the property, and also those who purchase, mortgage or guarantee title thereto, within one year from the date hereof.

Douglas G. Olson
Wisconsin Professional Land Surveyor - 2093

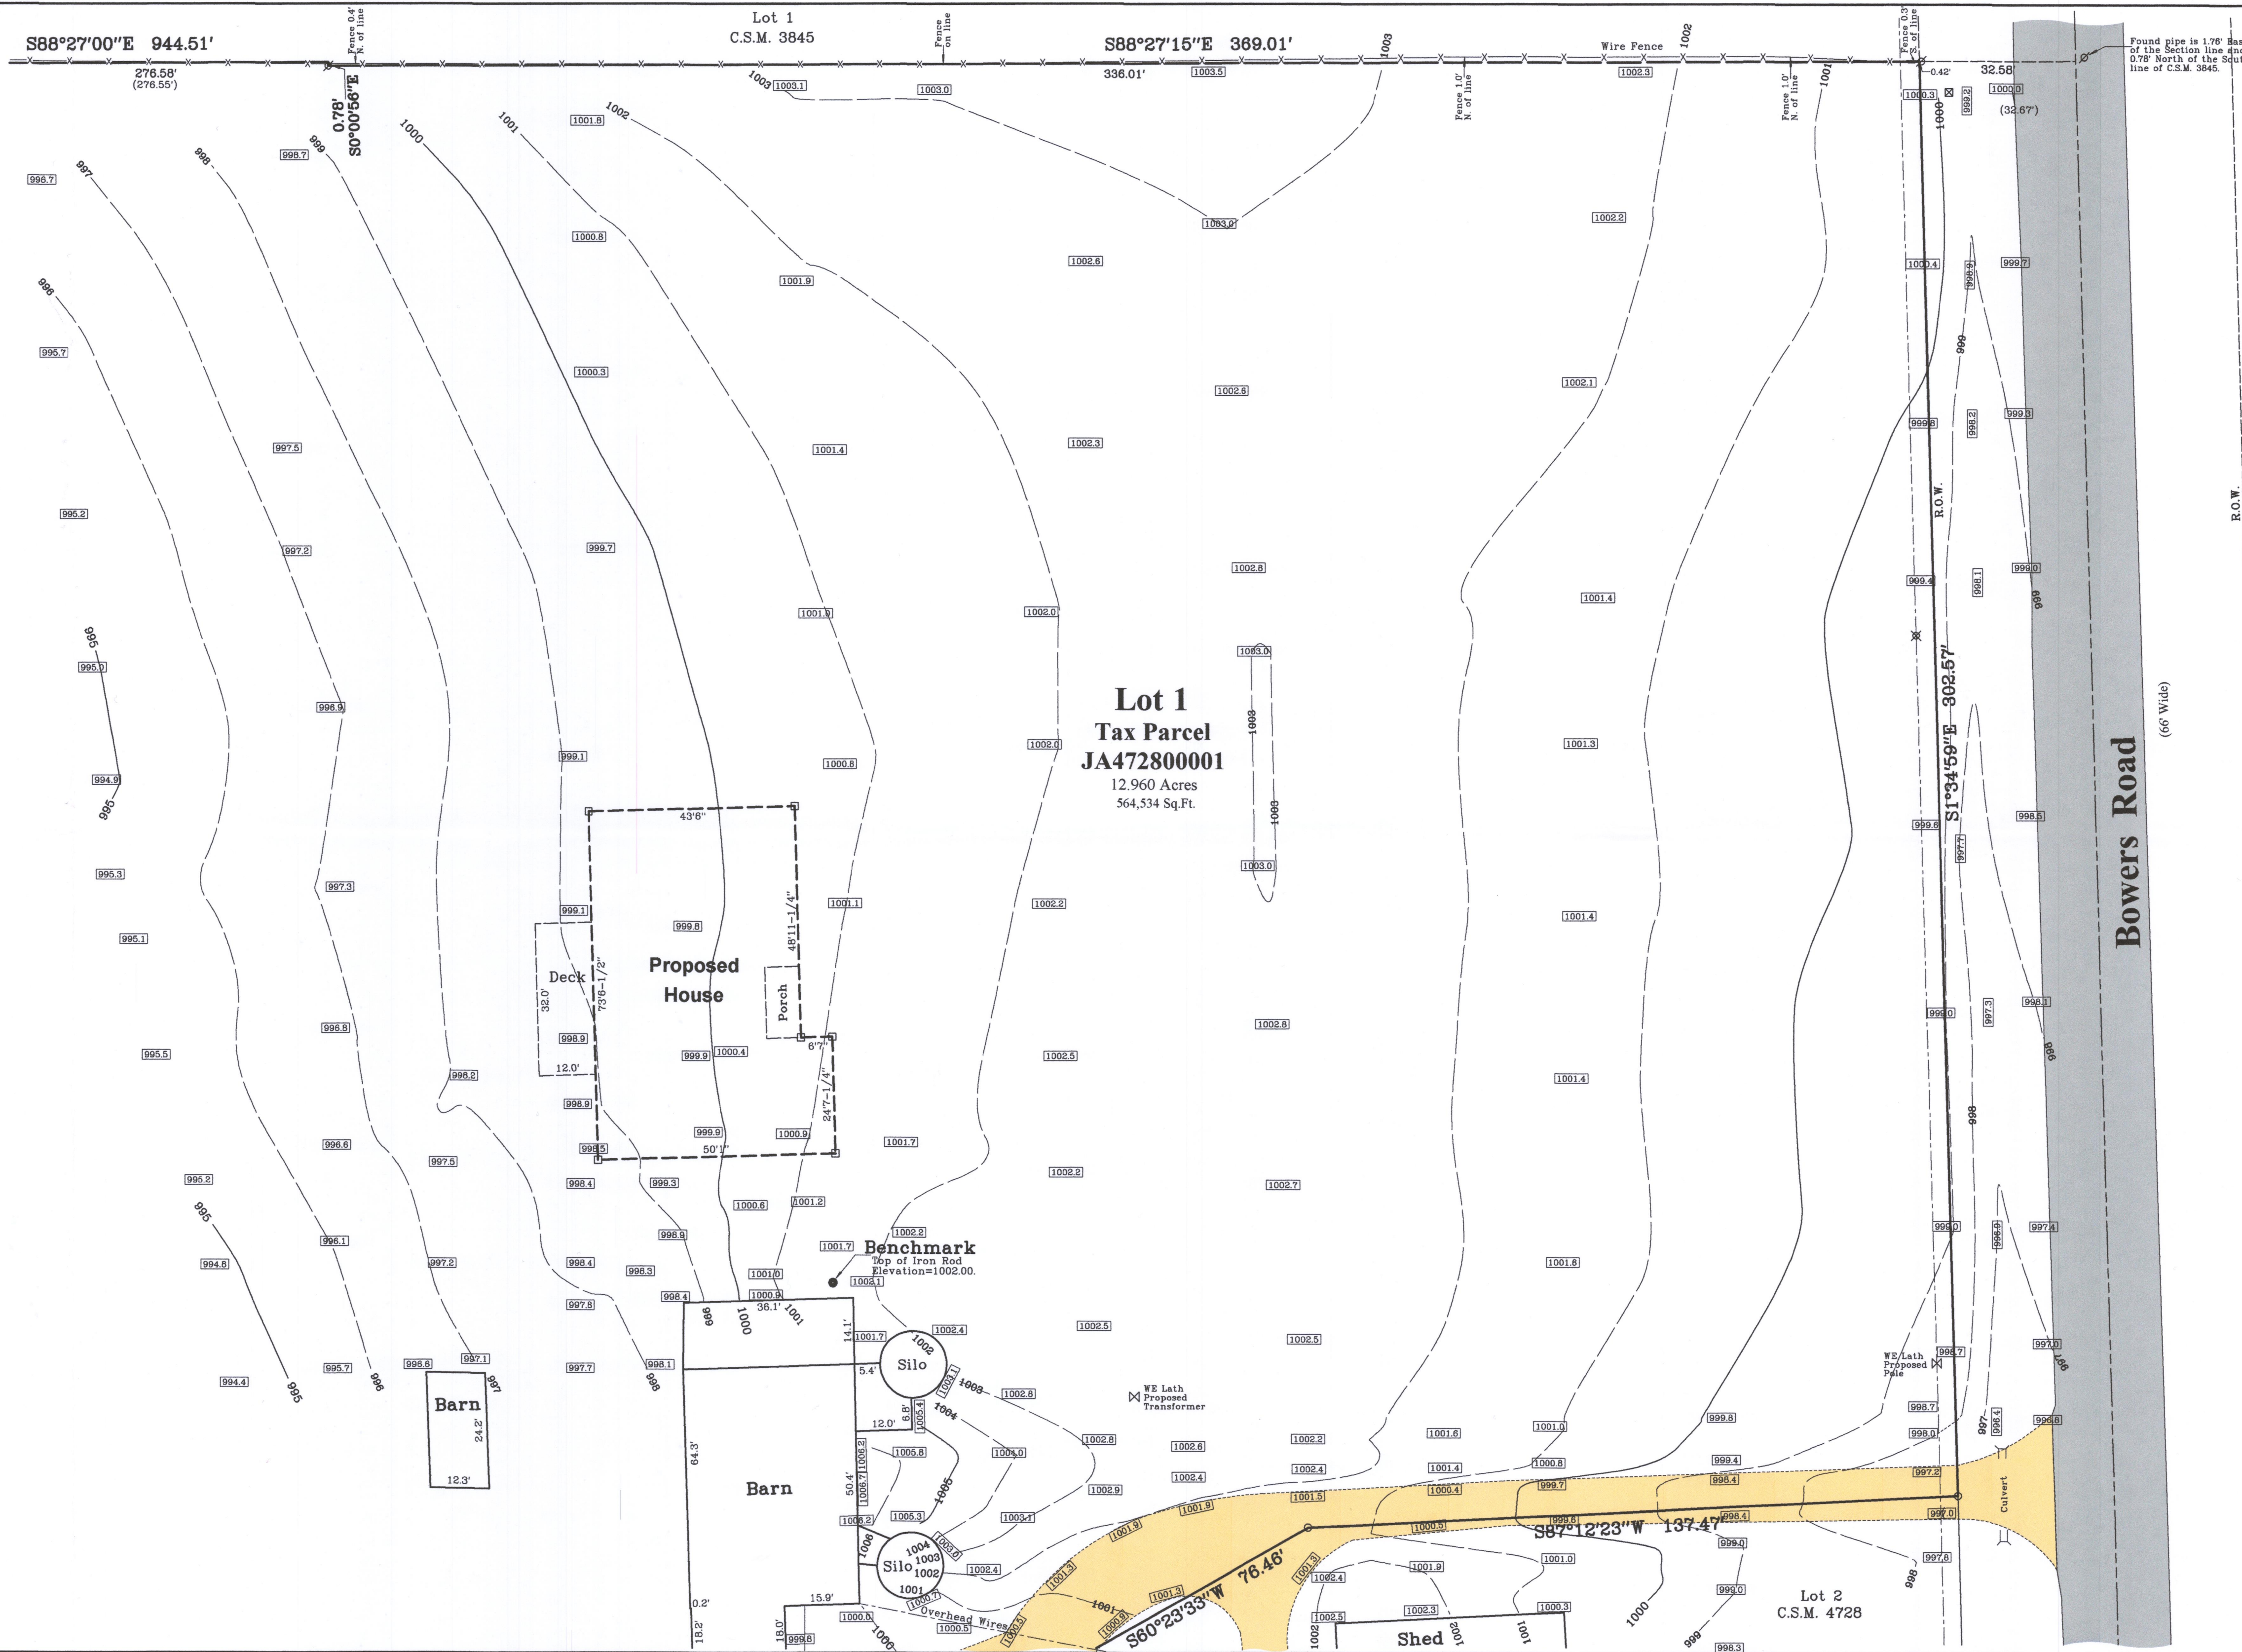

Survey Date: October 24, 2018.

Revisions:

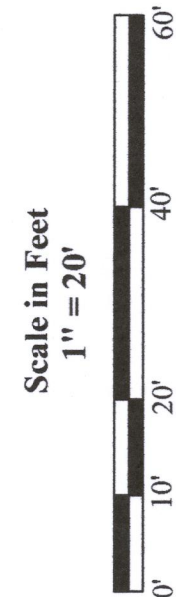

45 South Wisconsin Street | P.O. Box 322
Elkhorn, Wisconsin. 53121
Telephone: (262) 723-3434
Facsimile: (262) 723-8044
Email: doug@olsonsurveying.com
Website: www.olsonsurveying.com

OLSON
LAND SURVEYING, LLC
Rural | Residential | Commercial

Legend of Symbols & Abbreviations

Found Iron Pipe	N North
Set Iron Rod	E East
Recorded Information	S South
Utility Pole	W West
Utility Pedestal	Degrees
Concrete Surface	Inches
Gravel Surface	Feet

Sheet 1 of 1 Sheets

Drawing Name:

Job Reference Number

2018.138

2018.138