


PLAT OF SURVEY

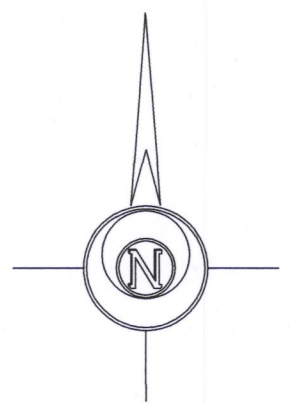


BASIS OF BEARINGS:
THE SOUTH LINE OF LONGFELLOW DR.
BEING S 89°39'56" E

LEGAL DESCRIPTION

LOCATED IN THE SOUTHWEST 1/4, OF THE NORTHWEST 1/4,
SECTION 28, TOWNSHIP 2 NORTH, RANGE 17 EAST, IN THE
TOWN OF GENEVA, WALWORTH COUNTY, WISCONSIN

LOTS 10453 THRU 10457, INCLUSIVE, IN BLOCK 189, LAKE
COMO BEACH FIFTH MAP

OWNER:
GUSTAVO & MAYRA FERRER
3022 TALWAGNER ST.
FRANKLIN PARK, IL. 60131

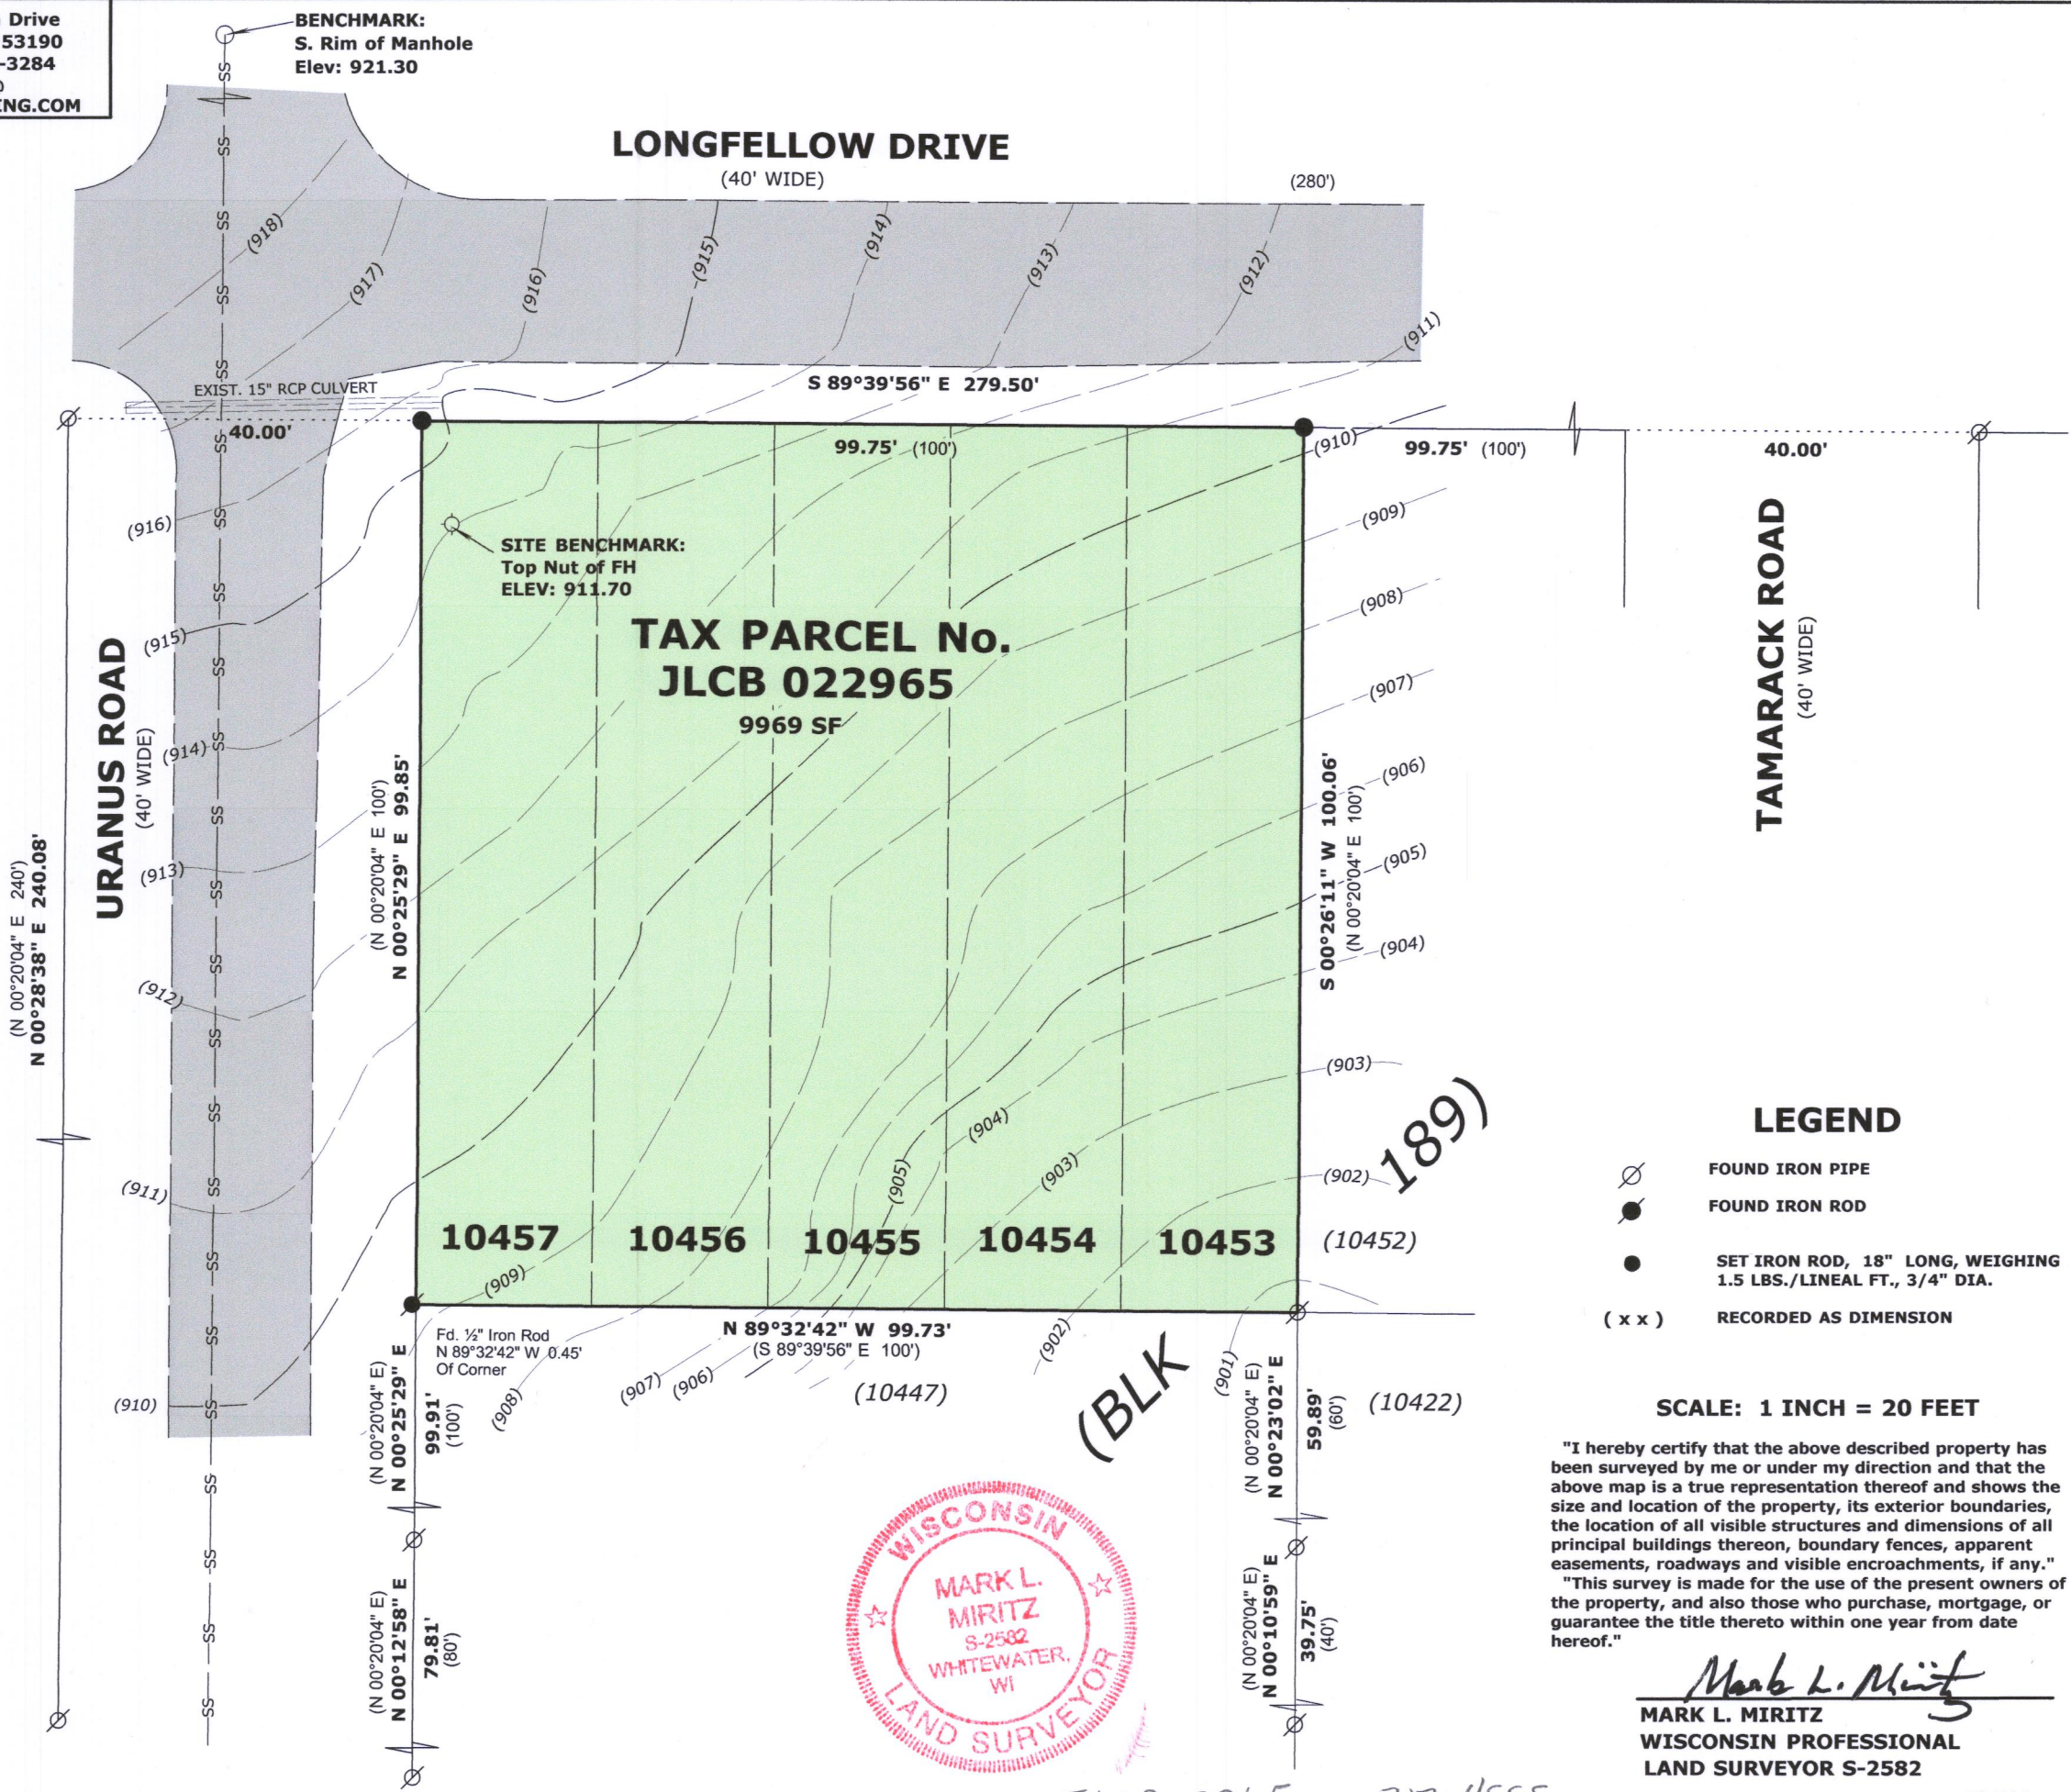

- LEGEND**
- FOUND IRON PIPE
 - FOUND IRON ROD
 - SET IRON ROD, 18" LONG, WEIGHING 1.5 LBS./LINEAL FT., 3/4" DIA.
 - (x x) RECORDED AS DIMENSION

SCALE: 1 INCH = 20 FEET

"I hereby certify that the above described property has been surveyed by me or under my direction and that the above map is a true representation thereof and shows the size and location of the property, its exterior boundaries, the location of all visible structures and dimensions of all principal buildings thereon, boundary fences, apparent easements, roadways and visible encroachments, if any."
"This survey is made for the use of the present owners of the property, and also those who purchase, mortgage, or guarantee the title thereto within one year from date hereof."

Mark L. Miritz
MARK L. MIRITZ
WISCONSIN PROFESSIONAL
LAND SURVEYOR S-2582

