

PLAT OF SURVEY
PLOT & GRADING PLAN



LEGAL DESCRIPTION

LOCATED IN THE NORTHEAST 1/4 OF THE NORTHWEST 1/4 AND THE
NORTHWEST 1/4 OF THE NORTHEAST 1/4 ALL IN SECTION 34, TOWNSHIP 2 NORTH,
RANGE 17 EAST, IN THE TOWN OF GENEVA, WALWORTH CO., WI.


LOT 73, WILDWOOD ADDITION NO. 1

GRADING LEGEND

- (XXX) EXISTING CONTOUR
- (XXX) EXISTING SPOT ELEVATION
- XXX PROPOSED CONTOUR
- XXX PROPOSED SPOT ELEVATION
- FLOWLINE (1% MINIMUM IN EARTH)
- SHEET FLOW CONDITION
- HP HIGH POINT
- FL FLOWLINE
- EP EDGE OF PAVEMENT
- FS FINISHED SURFACE
- INV INVERT
- (5) INDICATES SILT FENCING PER DNR STD. 1056 TO BE
INSTALLED PRIOR TO ANY GRADING OR EXCAVATION
OPERATIONS AND MAINTAINED IN PLACE UNTIL GROUND
COVER AND OTHER LANDSCAPING IS ESTABLISHED.
- TEMPORARY DITCH CHECK

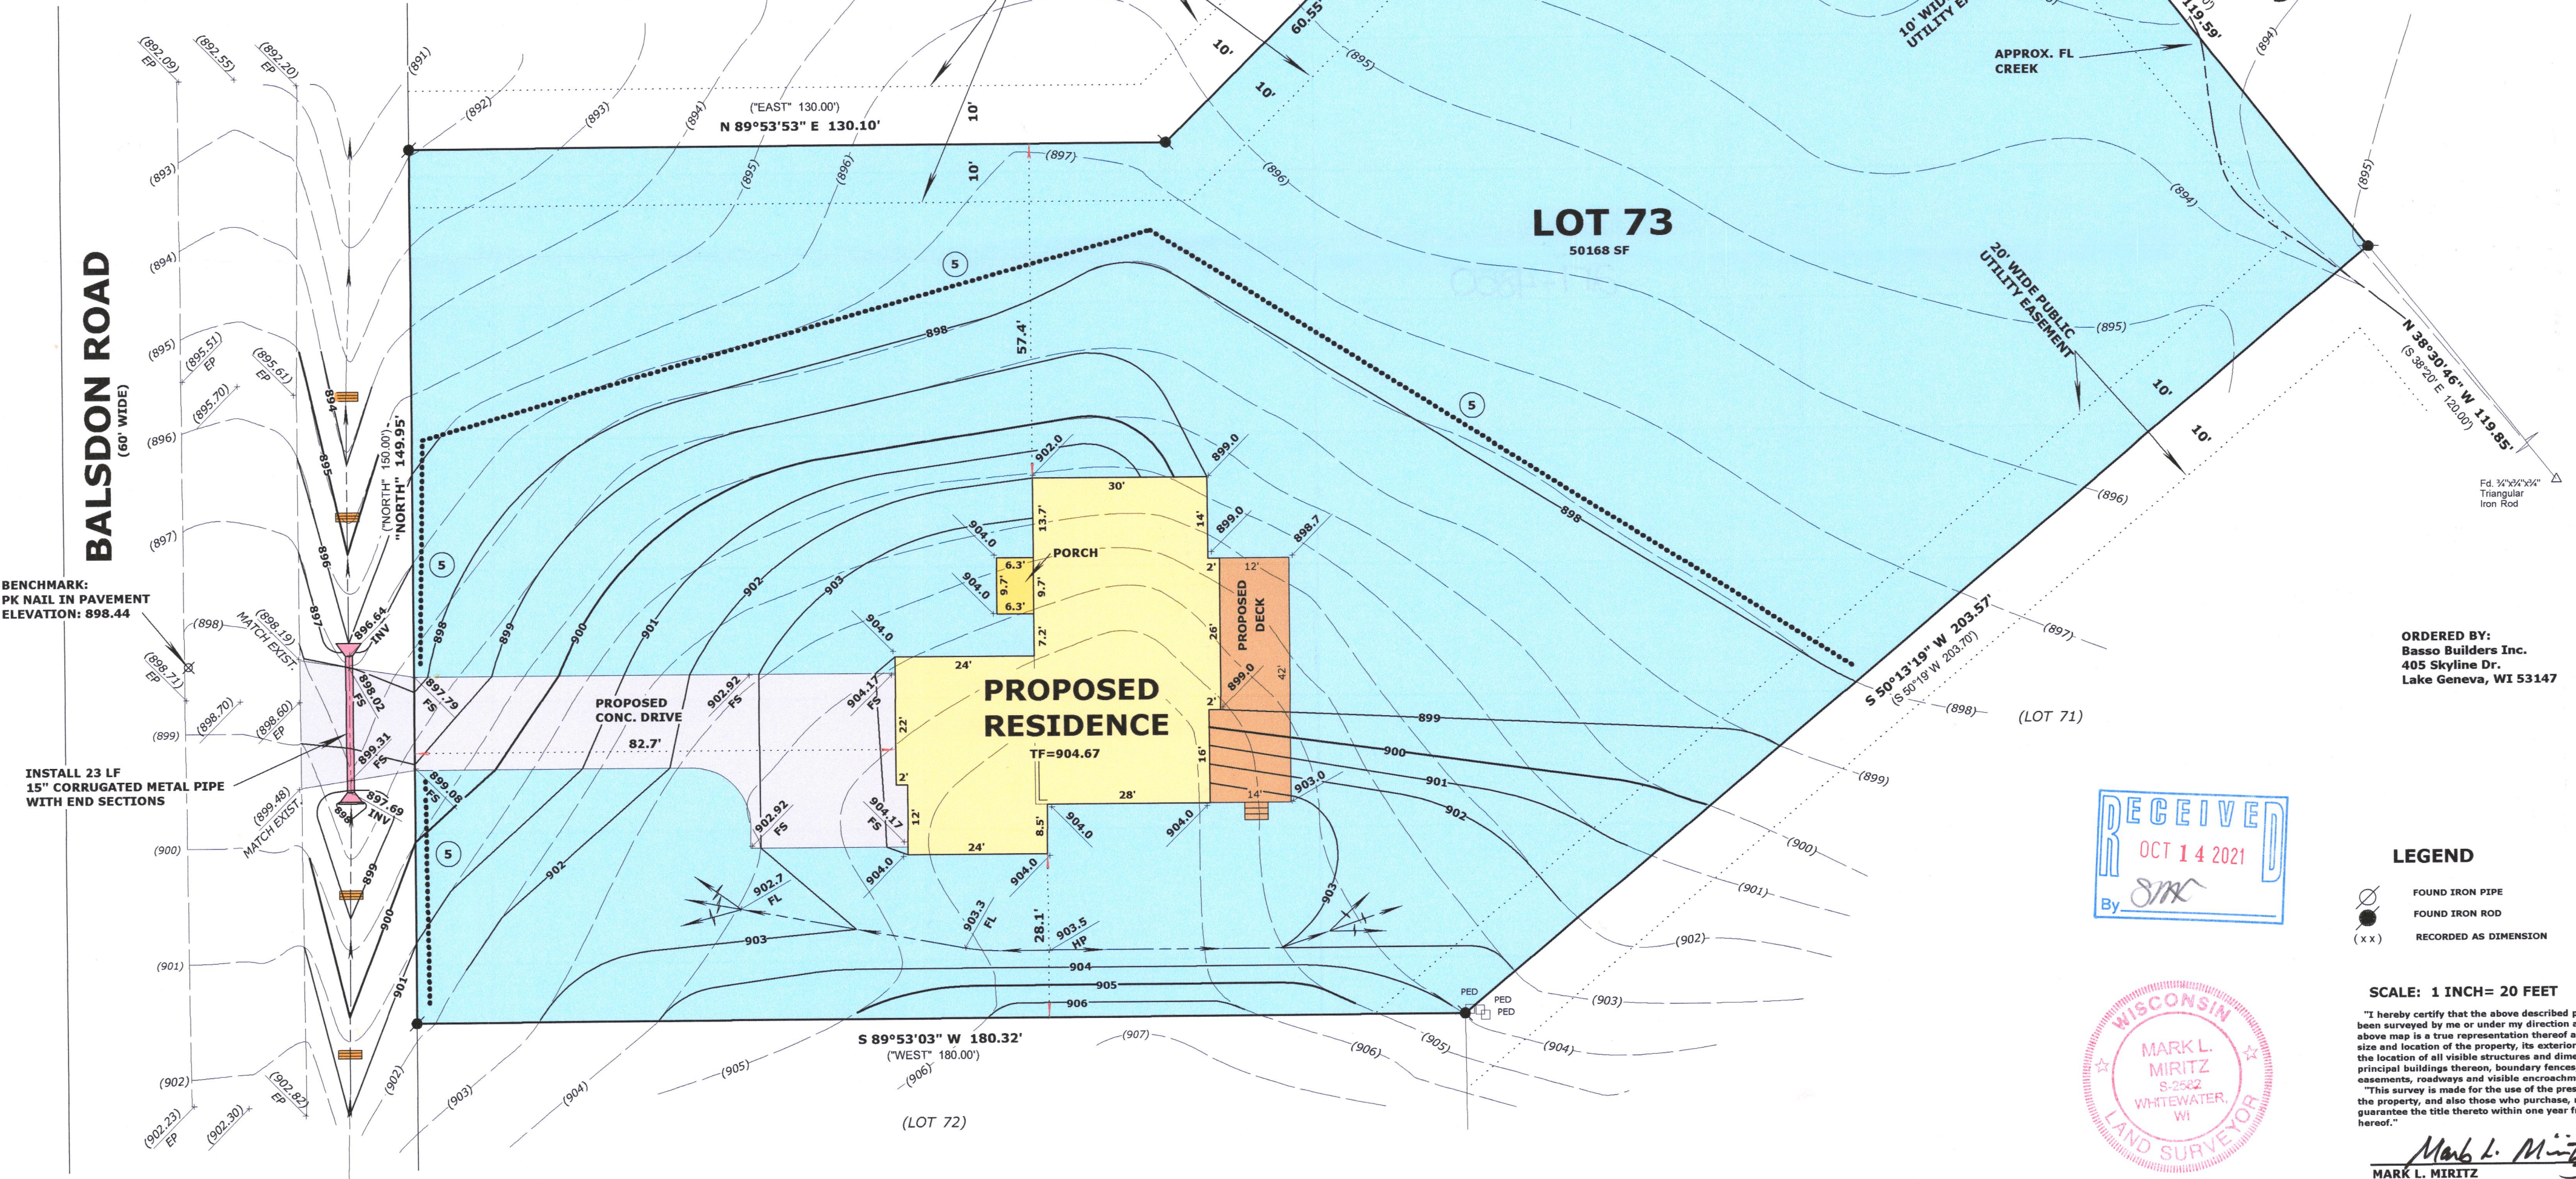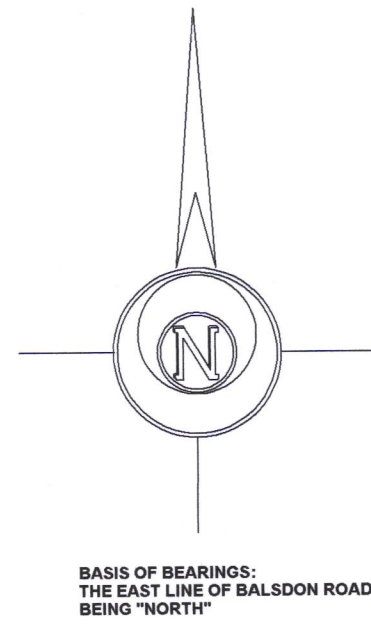

ORDERED BY:
Basso Builders Inc.
405 Skyline Dr.
Lake Geneva, WI 53147

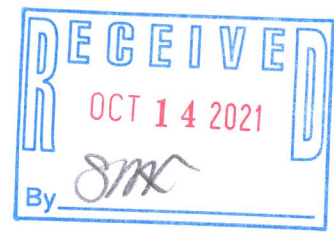

LEGEND

- FOUND IRON PIPE
- FOUND IRON ROD
- RECORDED AS DIMENSION

SCALE: 1 INCH = 20 FEET

"I hereby certify that the above described property has
been surveyed by me or under my direction and that the
above map is a true representation thereof and shows the
size and location of the property, its exterior boundaries,
the location of all visible structures and dimensions of all
principal buildings thereon, boundary fences, apparent
easements, roadways and visible encroachments, if any."
"This survey is made for the use of the present owners of
the property, and also those who purchase, mortgage, or
guarantee the title thereto within one year from date
hereof."

Mark L. Miritz
MARK L. MIRITZ
WISCONSIN PROFESSIONAL
LAND SURVEYOR S-2582

217 5850