


BEARINGS ARE REFERENCED TO
CSM #4955 NAME, SOUTH LINE
LOT 1, BEARS S 00°00'00" W

1. Proposed elevations shown on this drawing are suggested grades and should be verified by the owner and/or the builder and approved by the building inspector.
2. A title commitment has not been provided and this parcel may be subject to, or benefit from, easements or agreements, written or otherwise, not shown hereon.
3. Elevation for bank of pond provided by owner.
4. Field work completed on 01-17-22.
5. Building Setbacks
Front = 300/400'
Side = 100'
Rear = 100'

Suggested Top of Wall: 979.67'
Suggested Garage Floor: 979.34'
Suggested Final Yard Grade: 979.0'/974.0'
Suggested Top of Footing: 970.67'
(Assuming 9" Poured Wall-check plans)

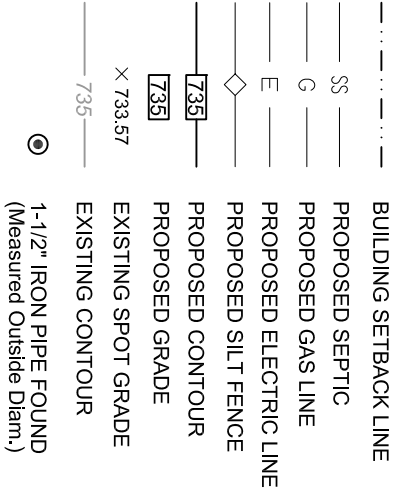

I hereby certify that we surveyed the property described above and that the map is a true representation thereof and shows the size and location of the property. Its exterior boundaries. Said survey meets the minimum standards for property surveys of the Wisconsin Administrative Code (A-E7) and the map hereon is correct to the best of my knowledge and belief. This Survey is solely for the use of the present owners of the property at the date below.

Dated this 24th Day of January, 2022: Phillip J. Landry S-3176

| | |
|-------------------------------------|--|
| Revised 05-04-22 adj. contours | |
| Revised 04-14-22 add ditch contours | |
| Revised 04-14-22 adj. contours | |
| Revised 03-14-22 adj. contours | |
| Revised 01-24-22 to raise house | |

GEOMETRICS
260 Regency Court • Suite L100
Brookfield, WI 53045 • (262) 312-1034
c3geometrics.com

Job# 22004