
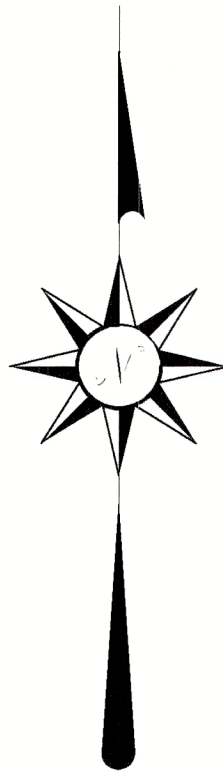


PLAT OF SURVEY

Lots 8081 through 8087 in Block 137 of LAKE COMO BEACH, being a part of Section 21 & 28, in Town 2 North, Range 17 East, in the Town of Geneva, Walworth County, Wisconsin.

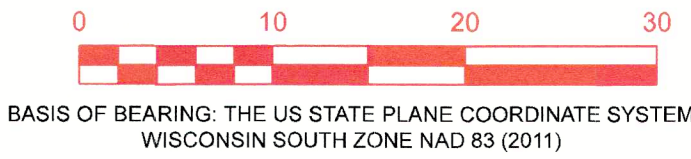

THIS SURVEY IS SUBJECT TO WISCONSIN LIEN LAWS.
THIS PLAT OF SURVEY IS THE NOTICE OF INTENT TO
FILE A LIEN. LIEN WAIVER REQUIRED.


I HEREBY CERTIFY THAT I HAVE SURVEYED THE ABOVE DESCRIBED PROPERTY
AND THE ABOVE MAP IS A TRUE REPRESENTATION THEREOF AND SHOWS THE SIZE
AND LOCATION OF THE PROPERTY. ITS EXTERIOR BOUNDARIES, THE LOCATION AND
DIMENSIONS OF ALL STRUCTURES THEREON, FENCES, APPARENT EASEMENTS,
ROADWAYS, AND VISIBLE ENCROACHMENTS, IF ANY.

THIS SURVEY IS MADE FOR THE PRESENT OWNERS OF THE PROPERTY AND THOSE
WHO PURCHASE, MORTGAGE, OR GUARANTEE THE TITLE THERETO WITHIN ONE YEAR
FROM THIS DATE HEREOF.

DATED THIS 1ST DAY OF SEPTEMBER 2022

REVISED AUGUST 1, 2023 TO SHOW PROPOSED 24' X 24' GARAGE

REVISED AUGUST 14, 2023 TO SHOW REVISED LOCATION FOR PROPOSED 24' X 24' GARAGE

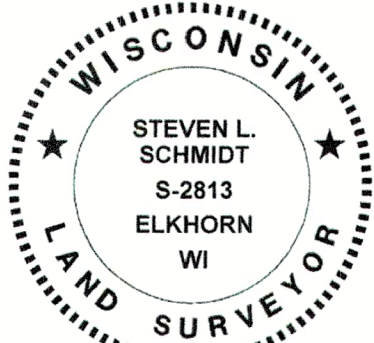


Steven L. Schmidt

STEVEN L SCHMIDT S - 2813
Wisconsin Professional Land Surveyor

LAKE LAND SURVEYORS LLC
P O BOX 188
DELAVAN, WI 53545
262-475-9567
email: lakelandsurveyors@outlook.com

217-5139

PREPARED FOR:
MICHAEL RACINE
DAVINA RACINE

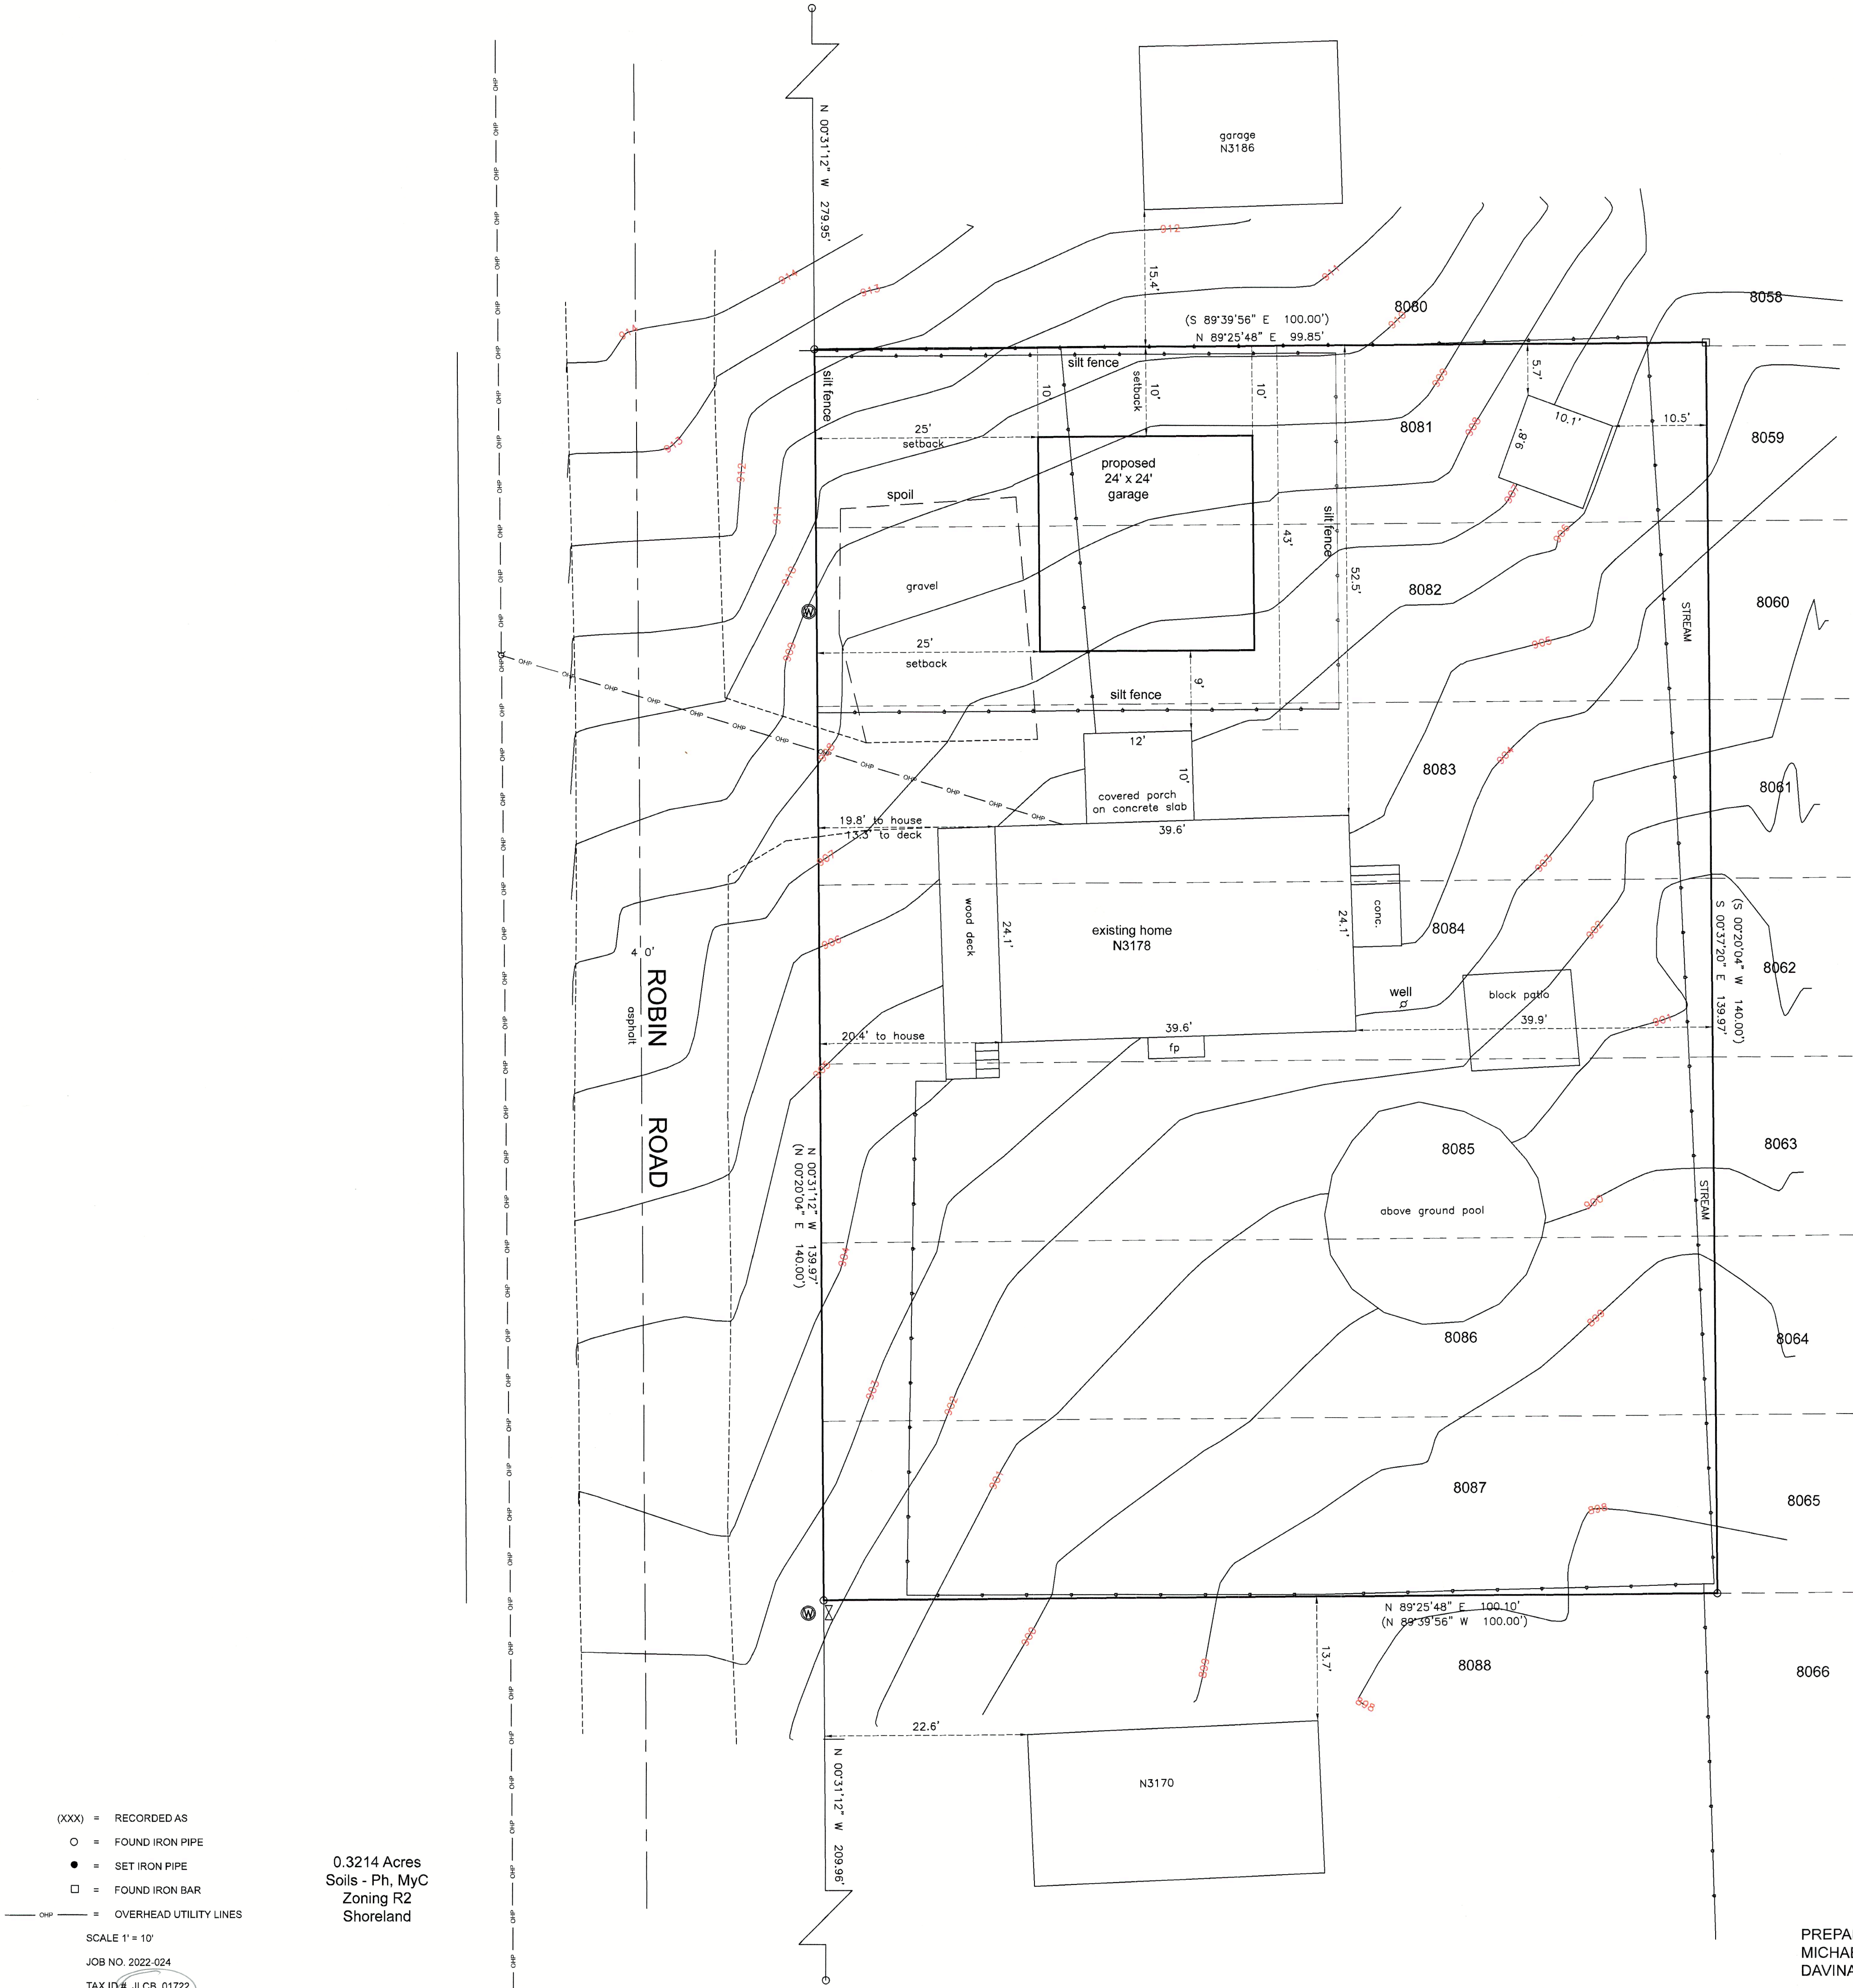

(XXX) = RECORDED AS
○ = FOUND IRON PIPE
● = SET IRON PIPE
□ = FOUND IRON BAR
--- OWP --- = OVERHEAD UTILITY LINES
SCALE 1" = 10'
JOB NO. 2022-024
TAX ID # JLCB 01722

0.3214 Acres
Soils - Ph, MyC
Zoning R2
Shoreland