


# HAROLD H. KOLB

REGISTERED PROFESSIONAL LAND SURVEYOR  
LAKE GENEVA, WISCONSIN

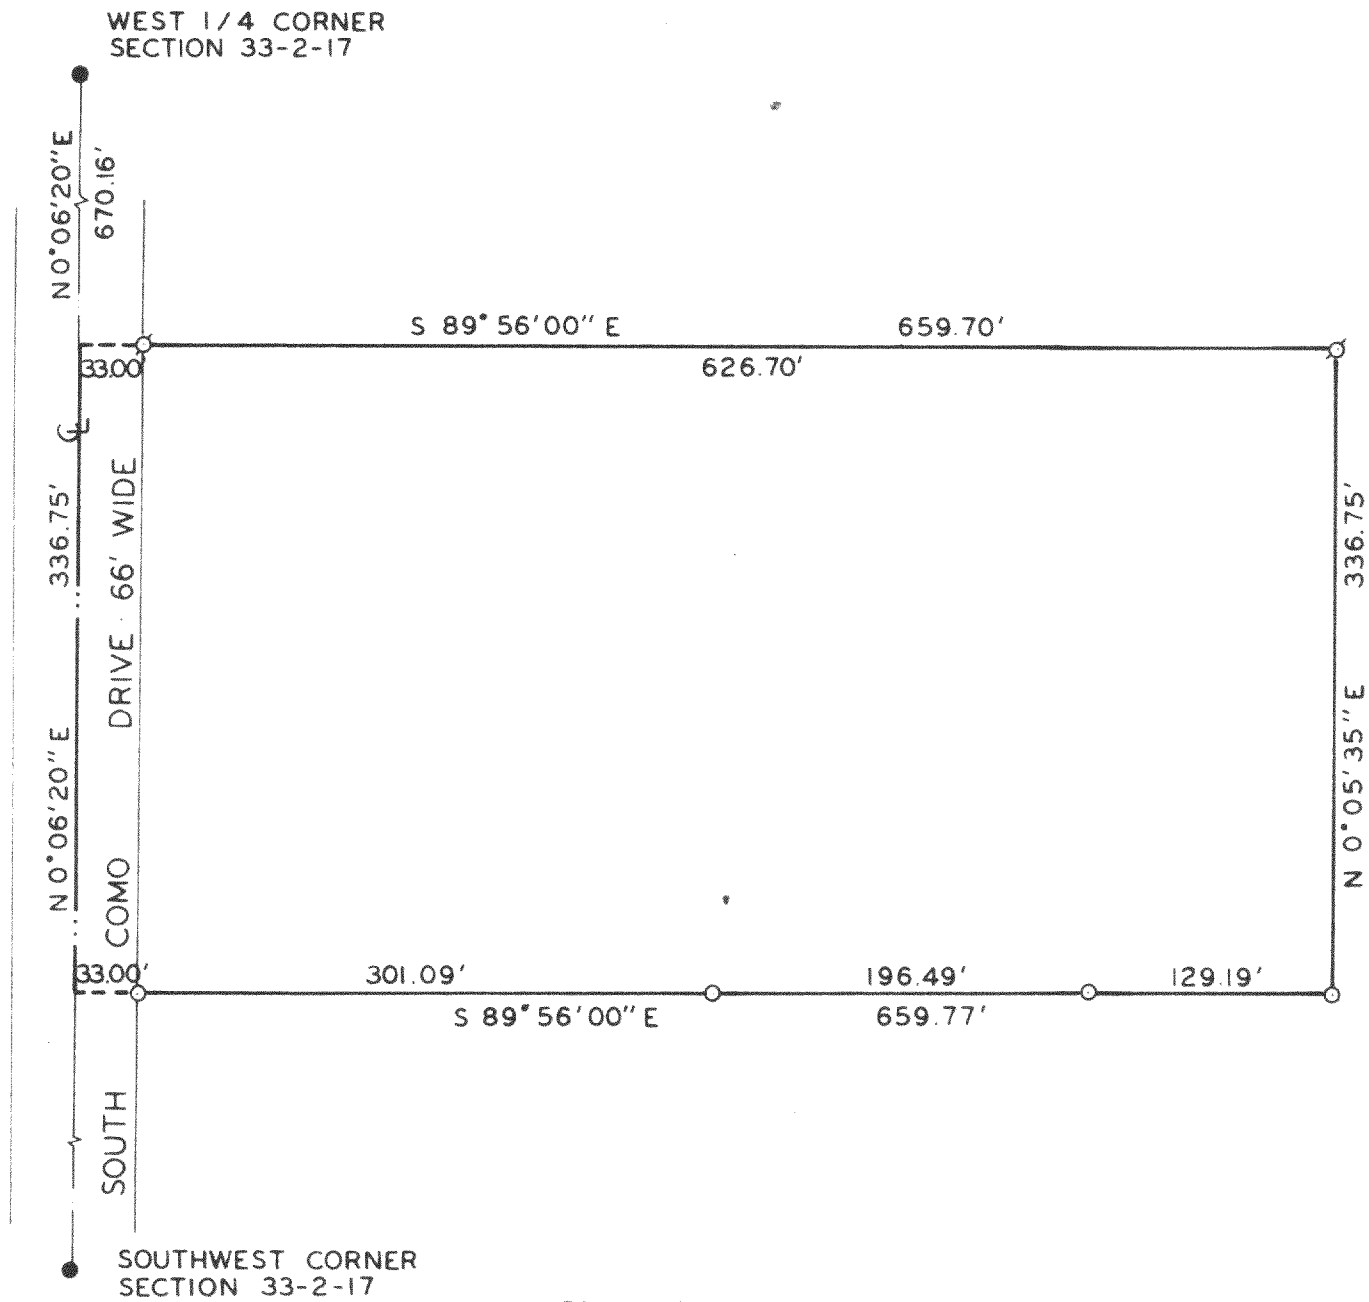

## PLAT OF SURVEY OF

A PARCEL OF LAND LOCATED IN THE SOUTHWEST 1/4 OF SECTION 33, T2N, R17E, WALWORTH COUNTY, WISCONSIN, DESCRIBED AS FOLLOWS: COMMENCING AT THE WEST 1/4 CORNER OF SAID SECTION 33; THENCE S 0°06'20" W 670.16 FEET ALONG THE WEST LINE OF SAID SECTION 33 TO THE PLACE OF BEGINNING; THENCE S 89°56'00" E 659.70 FEET; THENCE S 0°05'35" W 336.75 FEET; THENCE N 89°56'00" W 659.77 FEET TO THE WEST LINE OF SAID SECTION 33; THENCE N 0°06'20" E 336.75 FEET ALONG SAID WEST LINE TO THE PLACE OF BEGINNING. CONTAINING 5.10 ACRES.

NOTE: THE BEARING ON THE WEST LINE OF SECTION 33, T2N, R17E, IS ASSUMED N 0°06'20" E FROM PREVIOUS SURVEY RECORDS.

OWNER: MICHAEL MOLL

ACCURACY: DISTANCES  $\pm 0.01'$   
ANGLES  $\pm 05''$

ERROR OF CLOSURE--LESS THAN ONE PART  
IN 3000



SCALE: 1"=100'

### LEGEND

- φ — IRON PIPE FOUND
- O — IRON PIPE PLACED
- — CONCRETE MONUMENT
- X — SPIKE
- — 6" SQ. TOP X 9" SQ. BOTTOM X 36" CONC. MONUMENT

I, HAROLD H. KOLB, DO HEREBY CERTIFY THAT I HAVE SURVEYED THE PROPERTY HEREON DESCRIBED ACCORDING TO THE OFFICIAL RECORDS, AND THAT THE PLAT HEREON IS A CORRECT REPRESENTATION OF THE LOT LINES.

*Harold H. Kolb*  
HAROLD H. KOLB  
WISCONSIN REGISTERED LAND SURVEYOR, S-187  
DATE Dec. 29, 1976

G-33-12D

(new lot survey 778)

217-514