


HAROLD H. KOLB

REGISTERED PROFESSIONAL LAND SURVEYOR
LAKE GENEVA, WISCONSIN

BLK
125

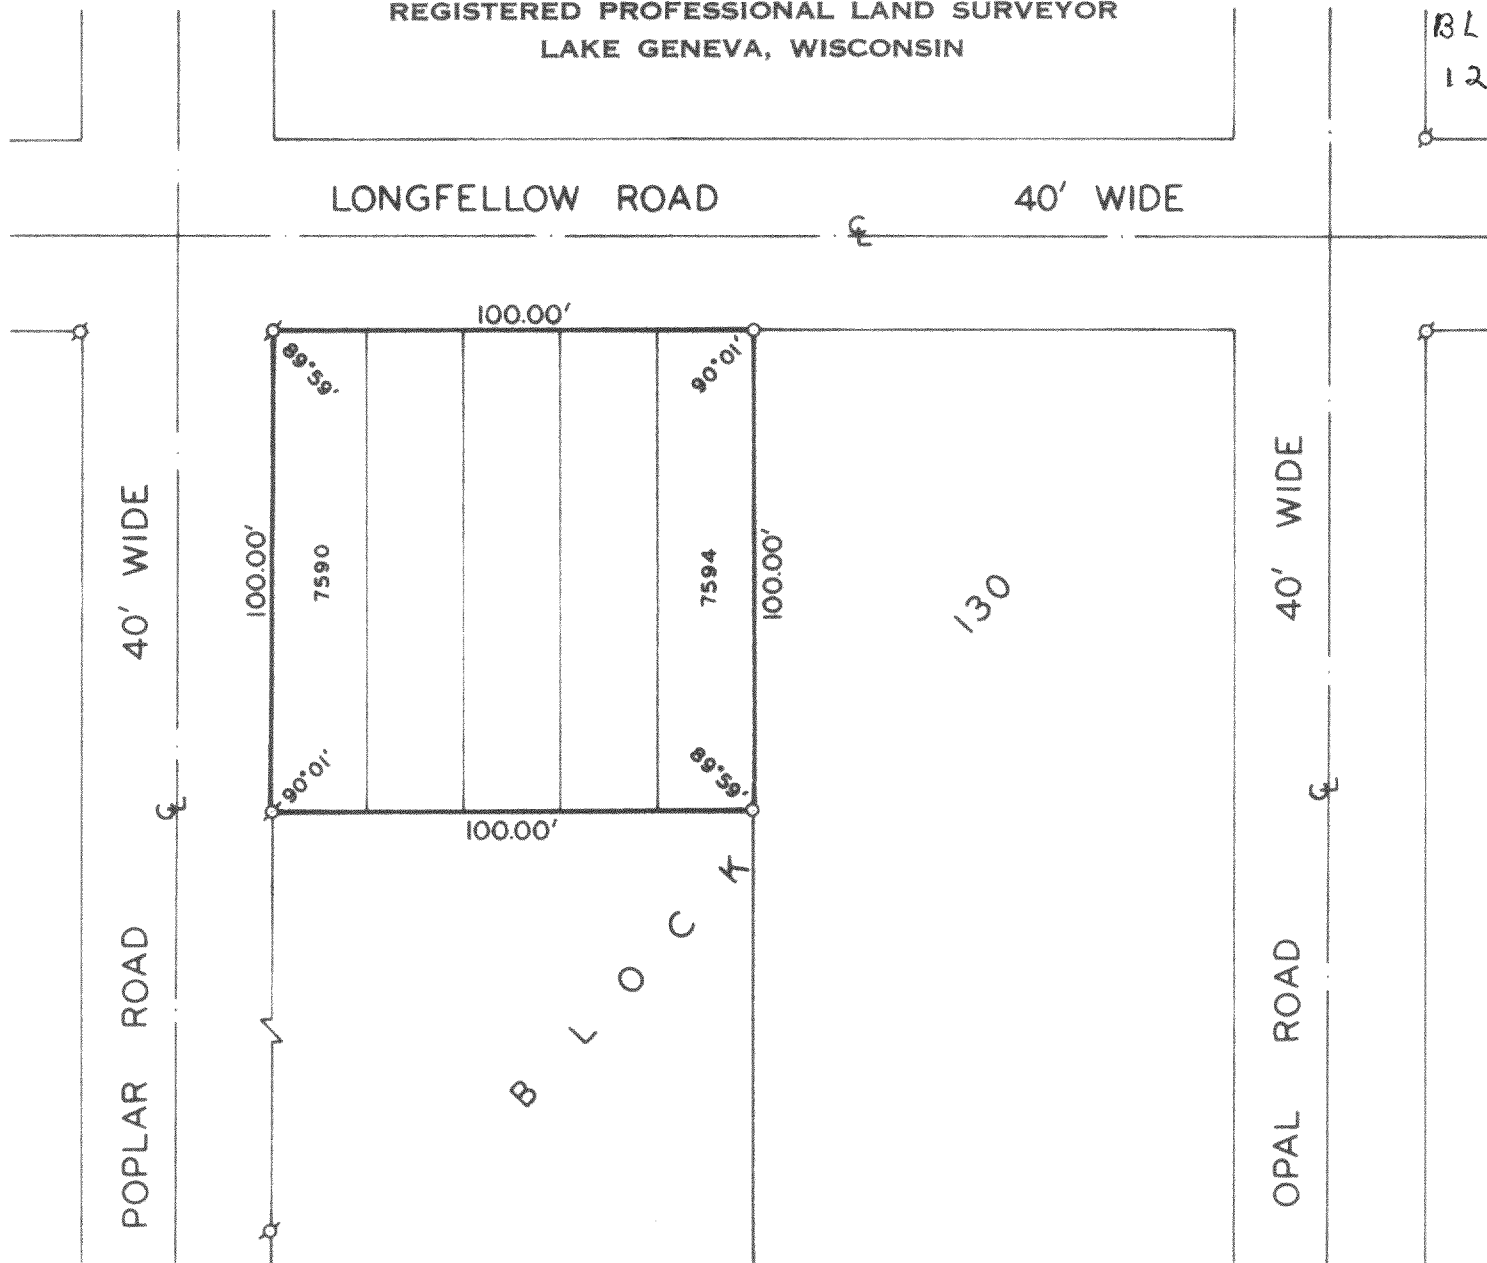


PLAT OF SURVEY OF

LOTS 7590-7594, BLOCK 130, LAKE COMO
BEACH SUBDIVISION, WALWORTH COUNTY,
WISCONSIN.

OWNERS: FRANK E. BISKUP &
GENEVIEVE BISKUP

JLCB-01613

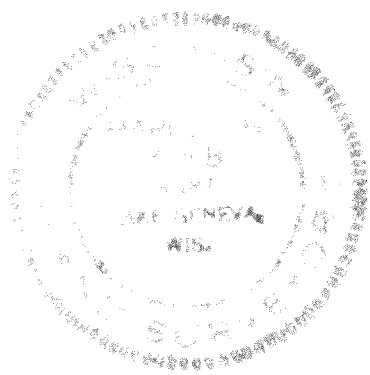

SCALE: 1" = 40'

LEGEND

- — IRON PIPE PLACED
- — CONCRETE MONUMENT, 5" DIA. x 30"
- ⊙ — IRON PIPE FOUND

I, HAROLD H. KOLB, DO HEREBY CERTIFY THAT I HAVE
SURVEYED THE PROPERTY HEREON DESCRIBED ACCORDING
TO THE OFFICIAL RECORDS, AND THAT THE PLAT HEREON
IS A CORRECT REPRESENTATION OF THE LOT LINES.

Harold H. Kolb

HAROLD H. KOLB
WISCONSIN REGISTERED LAND SURVEYOR, S-187

DATE Sept. 30, 1977

217-542