


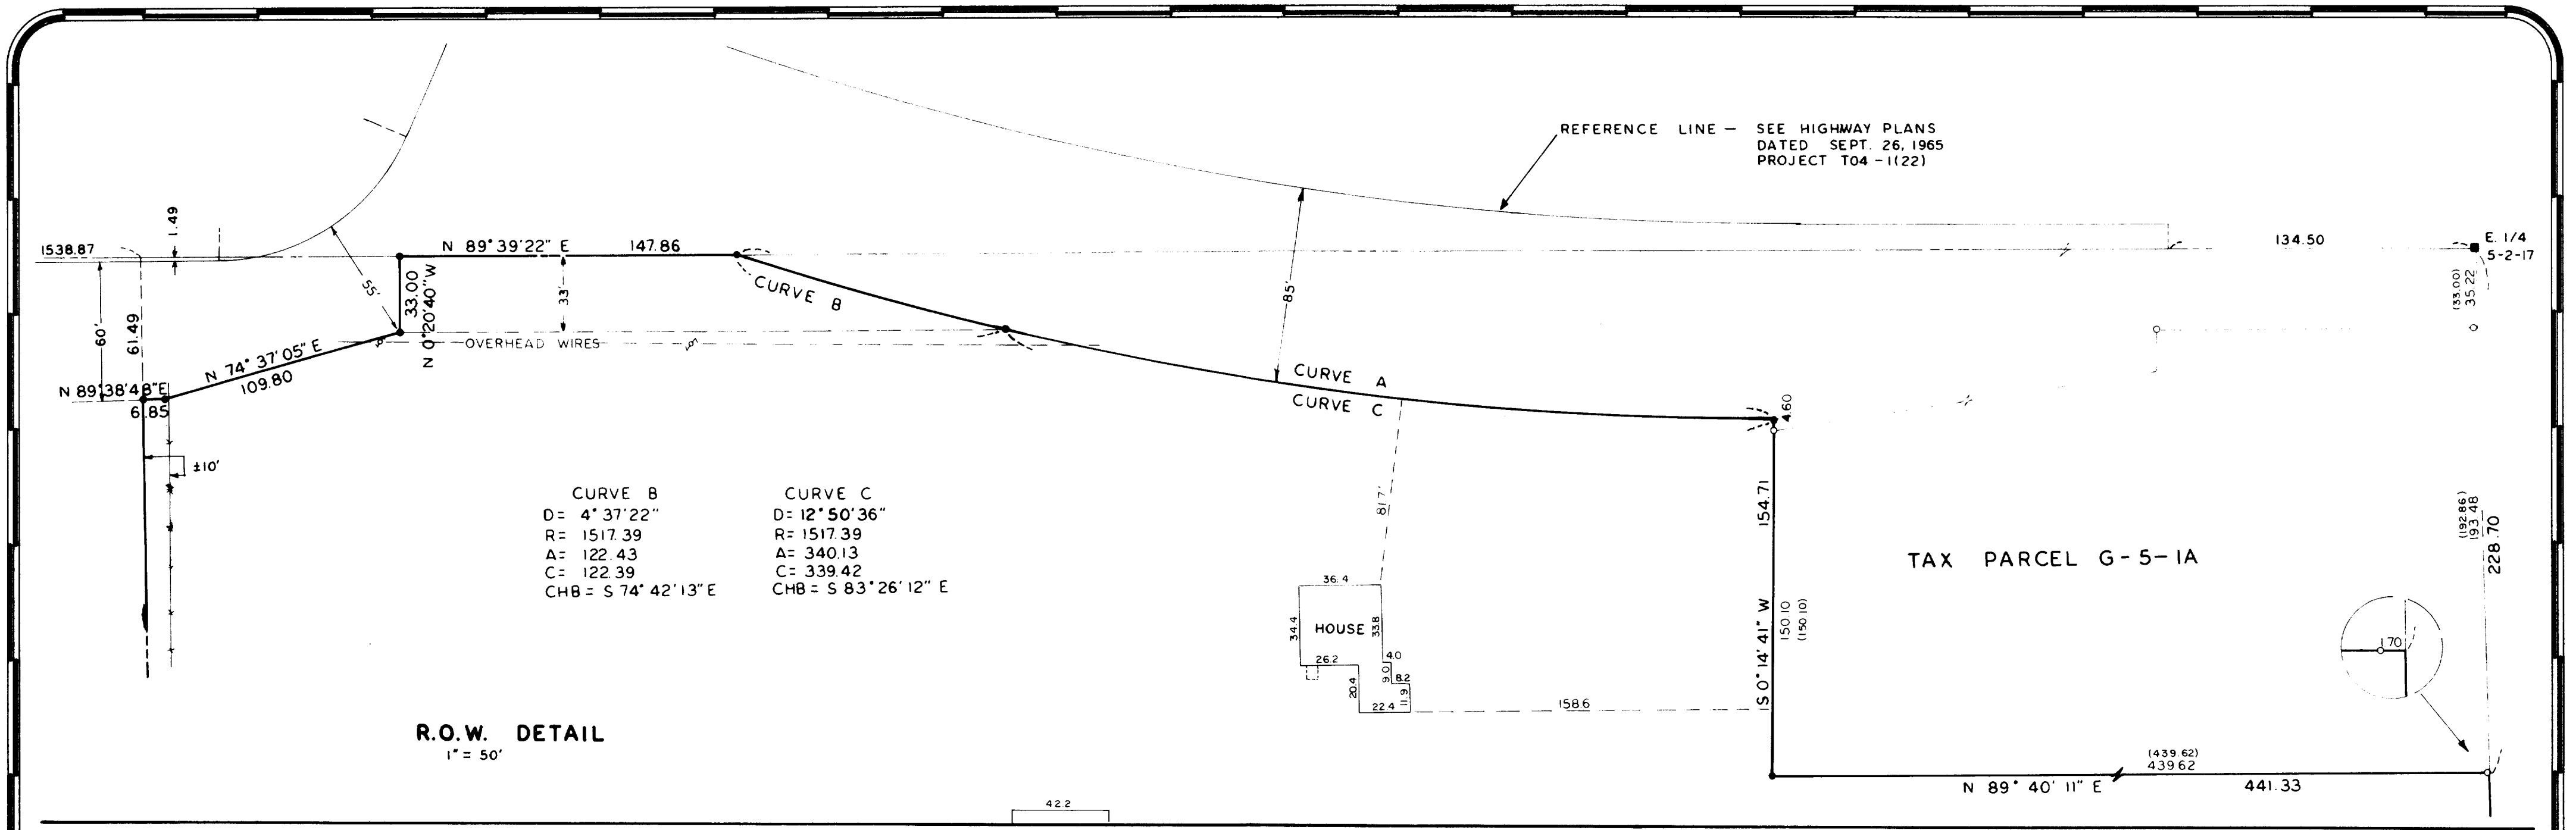

PLAT OF SURVEY

OF

LEGAL DESCRIPTION FOR PROPOSED ANNEXATION TO THE CITY OF ELKHORN

A parcel of land located in the SE 1/4 of Section 5 and the NE 1/4 of Section 8, all in T2N, R17E, Town of Geneva, Walworth County, Wisconsin and more particularly described as follows: All that part of the NE 1/4 of said Section 8 lying northerly of the Chicago, Milwaukee and St. Paul Railroad Company right of way; also all of the SE 1/4 of said Section 5 lying north of said Railroad Company right of way and south of the right of way of Sporleder Road and C.T.H. NN, excepting from said SE 1/4 of Section 5 the following described land: Tax Parcel G-5-B, described as follows: Begin at the point of intersection of the north-south quarter section line of said Section 5 with the northerly right of way of said Railroad Company; thence North, along said north-south quarter section line, 1973 feet to the center of said Section 5; thence East, along the east-west quarter section line, 1538.87 feet; thence South 2556 feet to the northerly right of way of said Railroad Company; thence northwesterly, along said right of way, 1645.50 feet to the point of beginning. Also excepting from said SE 1/4 of Section 5, Tax Parcel G-5-1A described as follows: Begin on the east line of said Section 5 at an iron pipe located S2°15'E 33.00 feet from the East 1/4 corner of said Section 5; thence S2°15'E 192.86 feet to an iron pipe; thence West 439.62 feet to an iron pipe; thence North 150.10 feet to an iron pipe; thence N84°42'E 294.42 feet to an iron pipe; thence N2°42'E 17.90 feet to an iron pipe; thence S88°59'E 138.04 feet to the point of beginning.

MORE PARTICULARLY DESCRIBED AS FOLLOWS:

A parcel of land located in the Southeast 1/4 of Section 5 and the Northeast 1/4 of Section 8, Town 2 North, Range 17 East, Town of Geneva, Walworth County, Wisconsin, described as follows: Commence at the East 1/4 Corner of said Section 5; thence S 1°52'30\"/>

SURVEYED FOR: ARTHUR JOHNSON
III WEST WASHINGTON STREET
DELAVER, WISCONSIN. 53115


BEARINGS REFERENCED TO THE WISCONSIN
STATE PLANE COORDINATE SYSTEM.

Copyright © 1991 by Jensen Surveying & Mapping S.C.

All rights reserved. No part of this survey plat may be reproduced or transmitted in any form by any means - graphic, electronic, or mechanical, including photocopying, tracing, or information storage and retrieval systems - without permission in writing from Thomas P.A. Jensen, Jensen Surveying & Mapping S.C.

I, Thomas P. A. Jensen, Wisconsin Registered Land Surveyor, hereby certify that this survey was performed by me, or under my direction, in full compliance with the owner's/agent's instructions, and that this map is an accurate representation thereof to the best of my knowledge and belief.

Thomas P. A. Jensen, R.L.S.-1084
JENSEN SURVEYING & MAPPING, S.C.

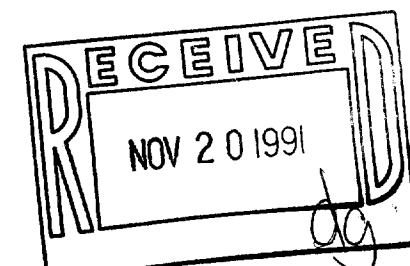

217-967

JG-8-1
JG-9-1
JG-9-1A