




PLAT OF SURVEY
UNIT 10-02
GENEVA NATIONAL CONDOMINIUM NO. 10
LOCATED IN TOWN 2 NORTH, RANGE 17 EAST
WALWORTH COUNTY, WISCONSIN

WORK ORDERED BY --
SCOTT NELSON
3925 OXBOW DRIVE
WAUKESHA, WI 53189

FARRIS, HANSEN & ASSOCIATES, INC.
Engineering, Architecture, Surveying
7 Ridgway Court P.O. Box 437
ELKHORN, WISCONSIN 53121
Office: (262) 723-2098
Fax: (262) 723-5886

REVISIONS
8/15/2013 LK
UPDATED TOPO.

PROJECT NO.
3269.10.02
DATE:
08-09-06
SHEET NO.
1 OF 1

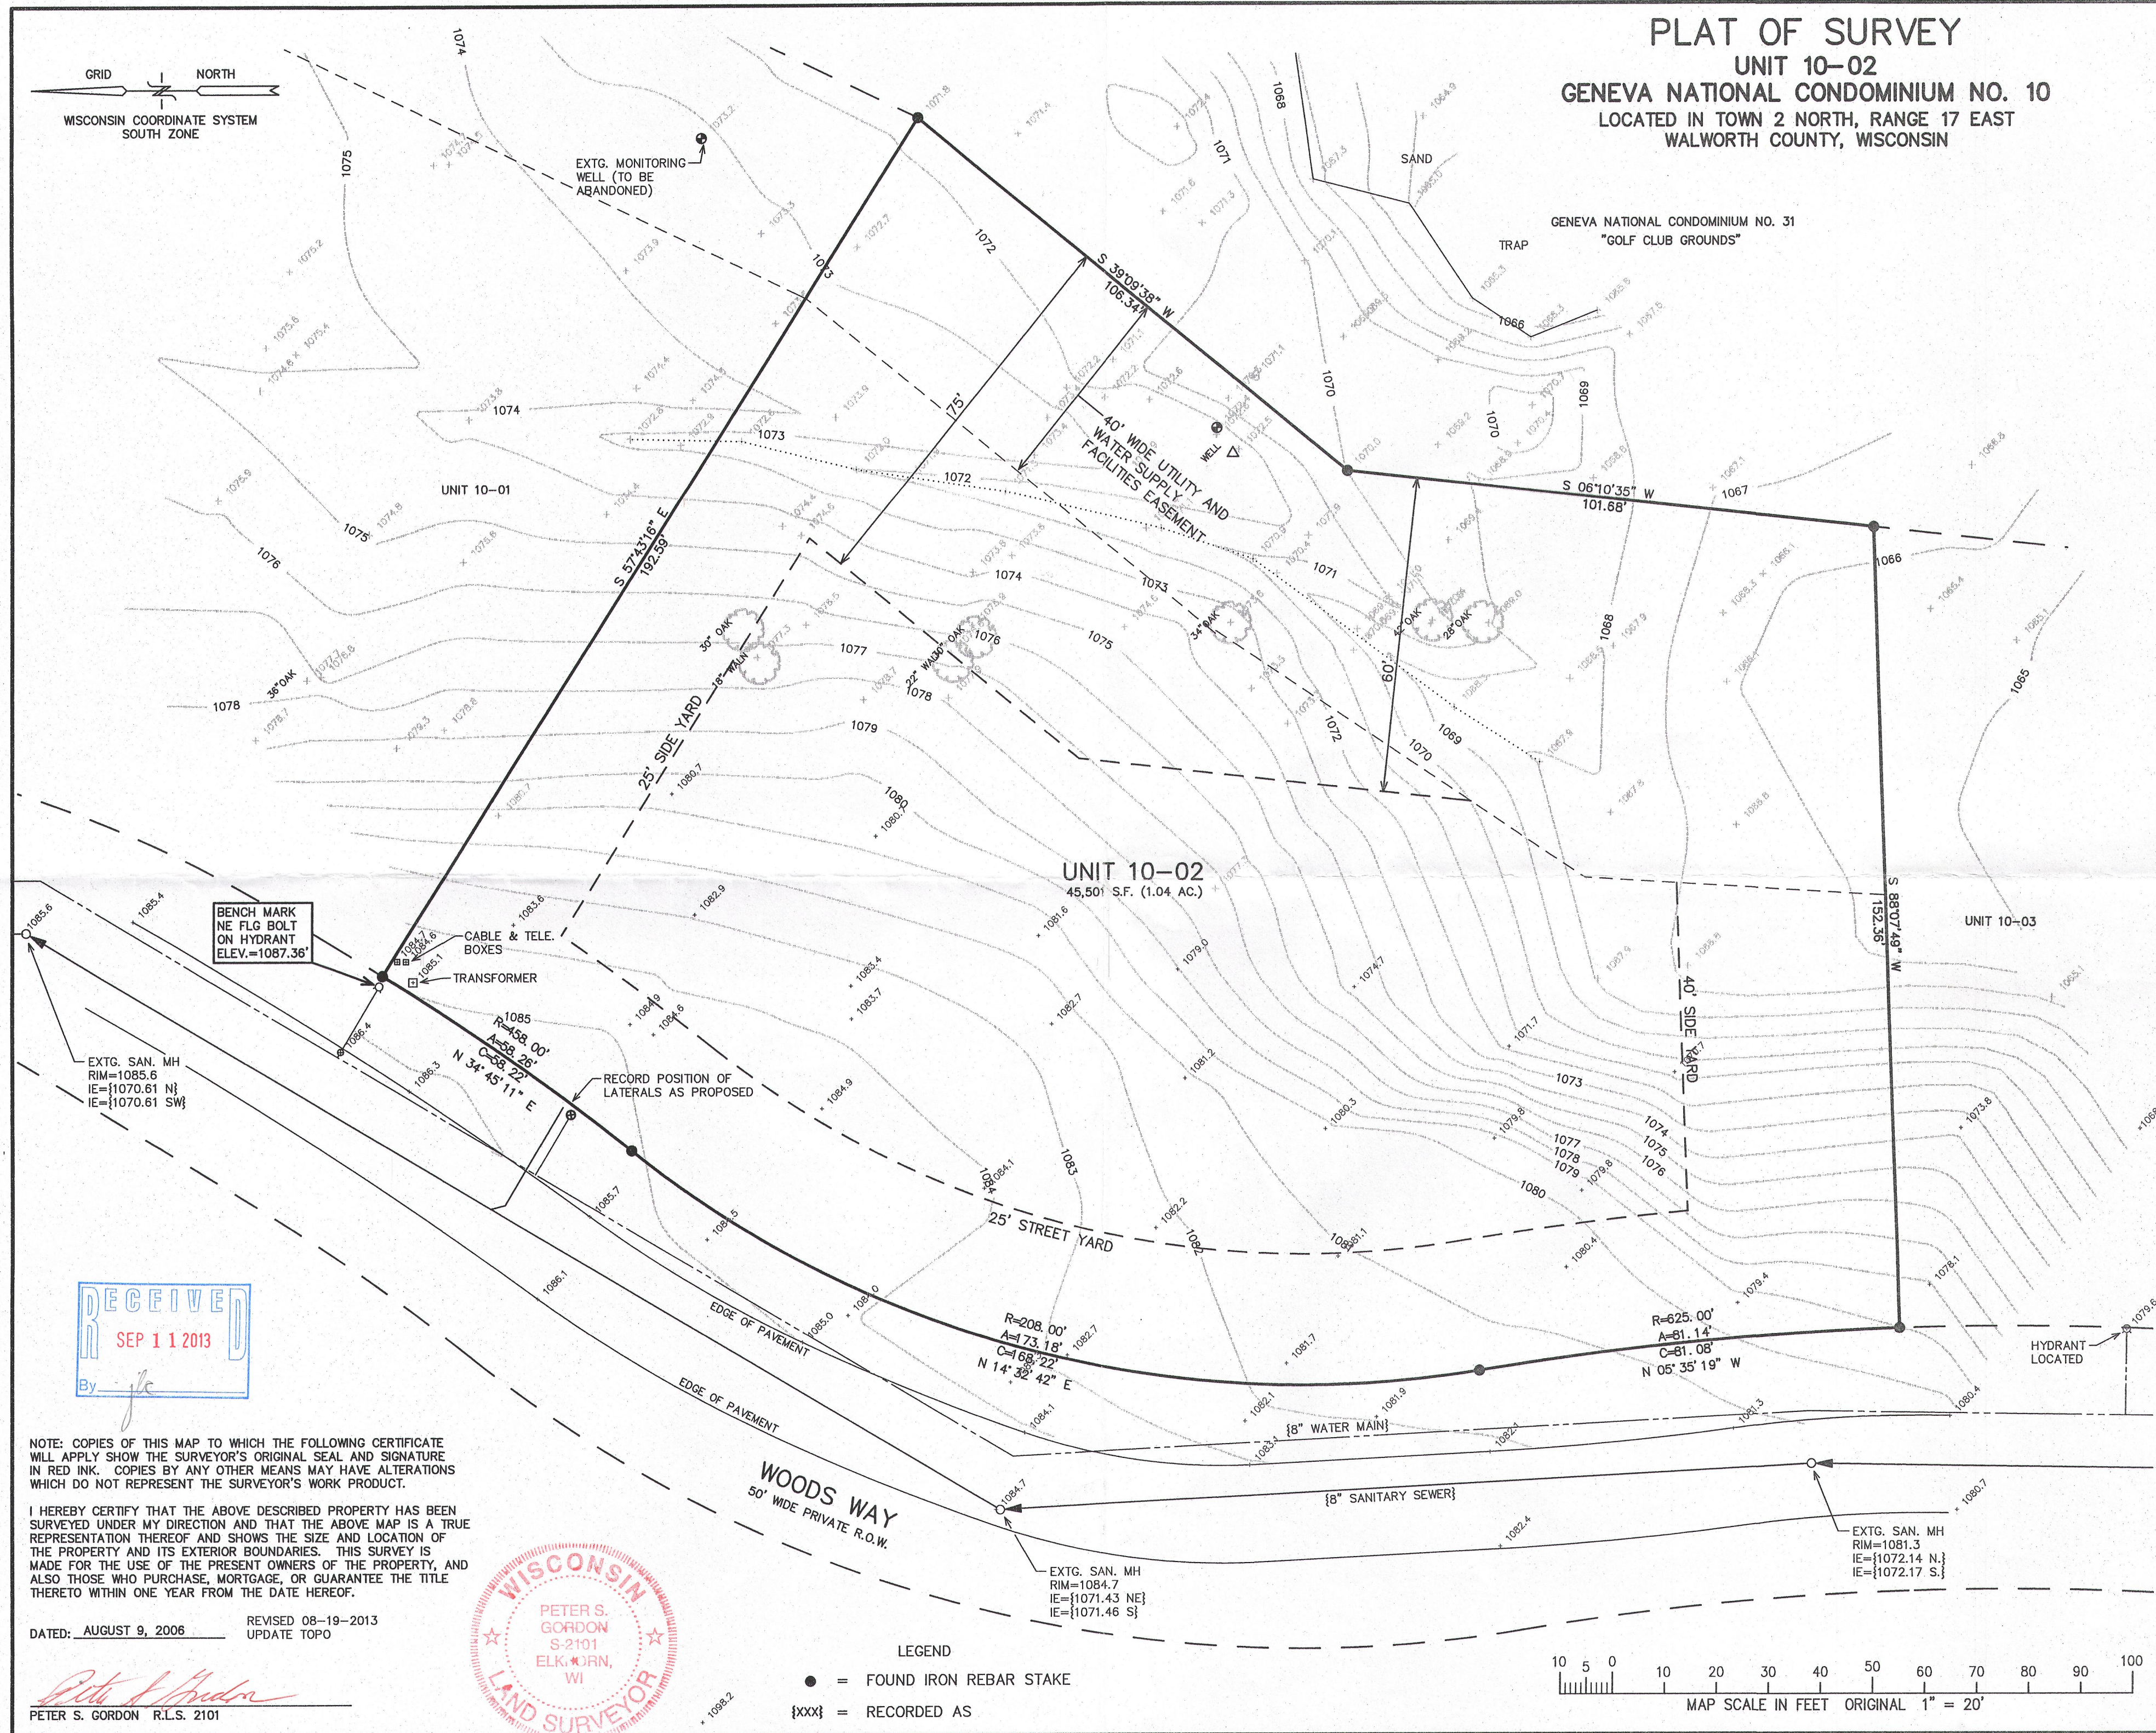

AUG 19 2013

JGN 10-2

217-3895