
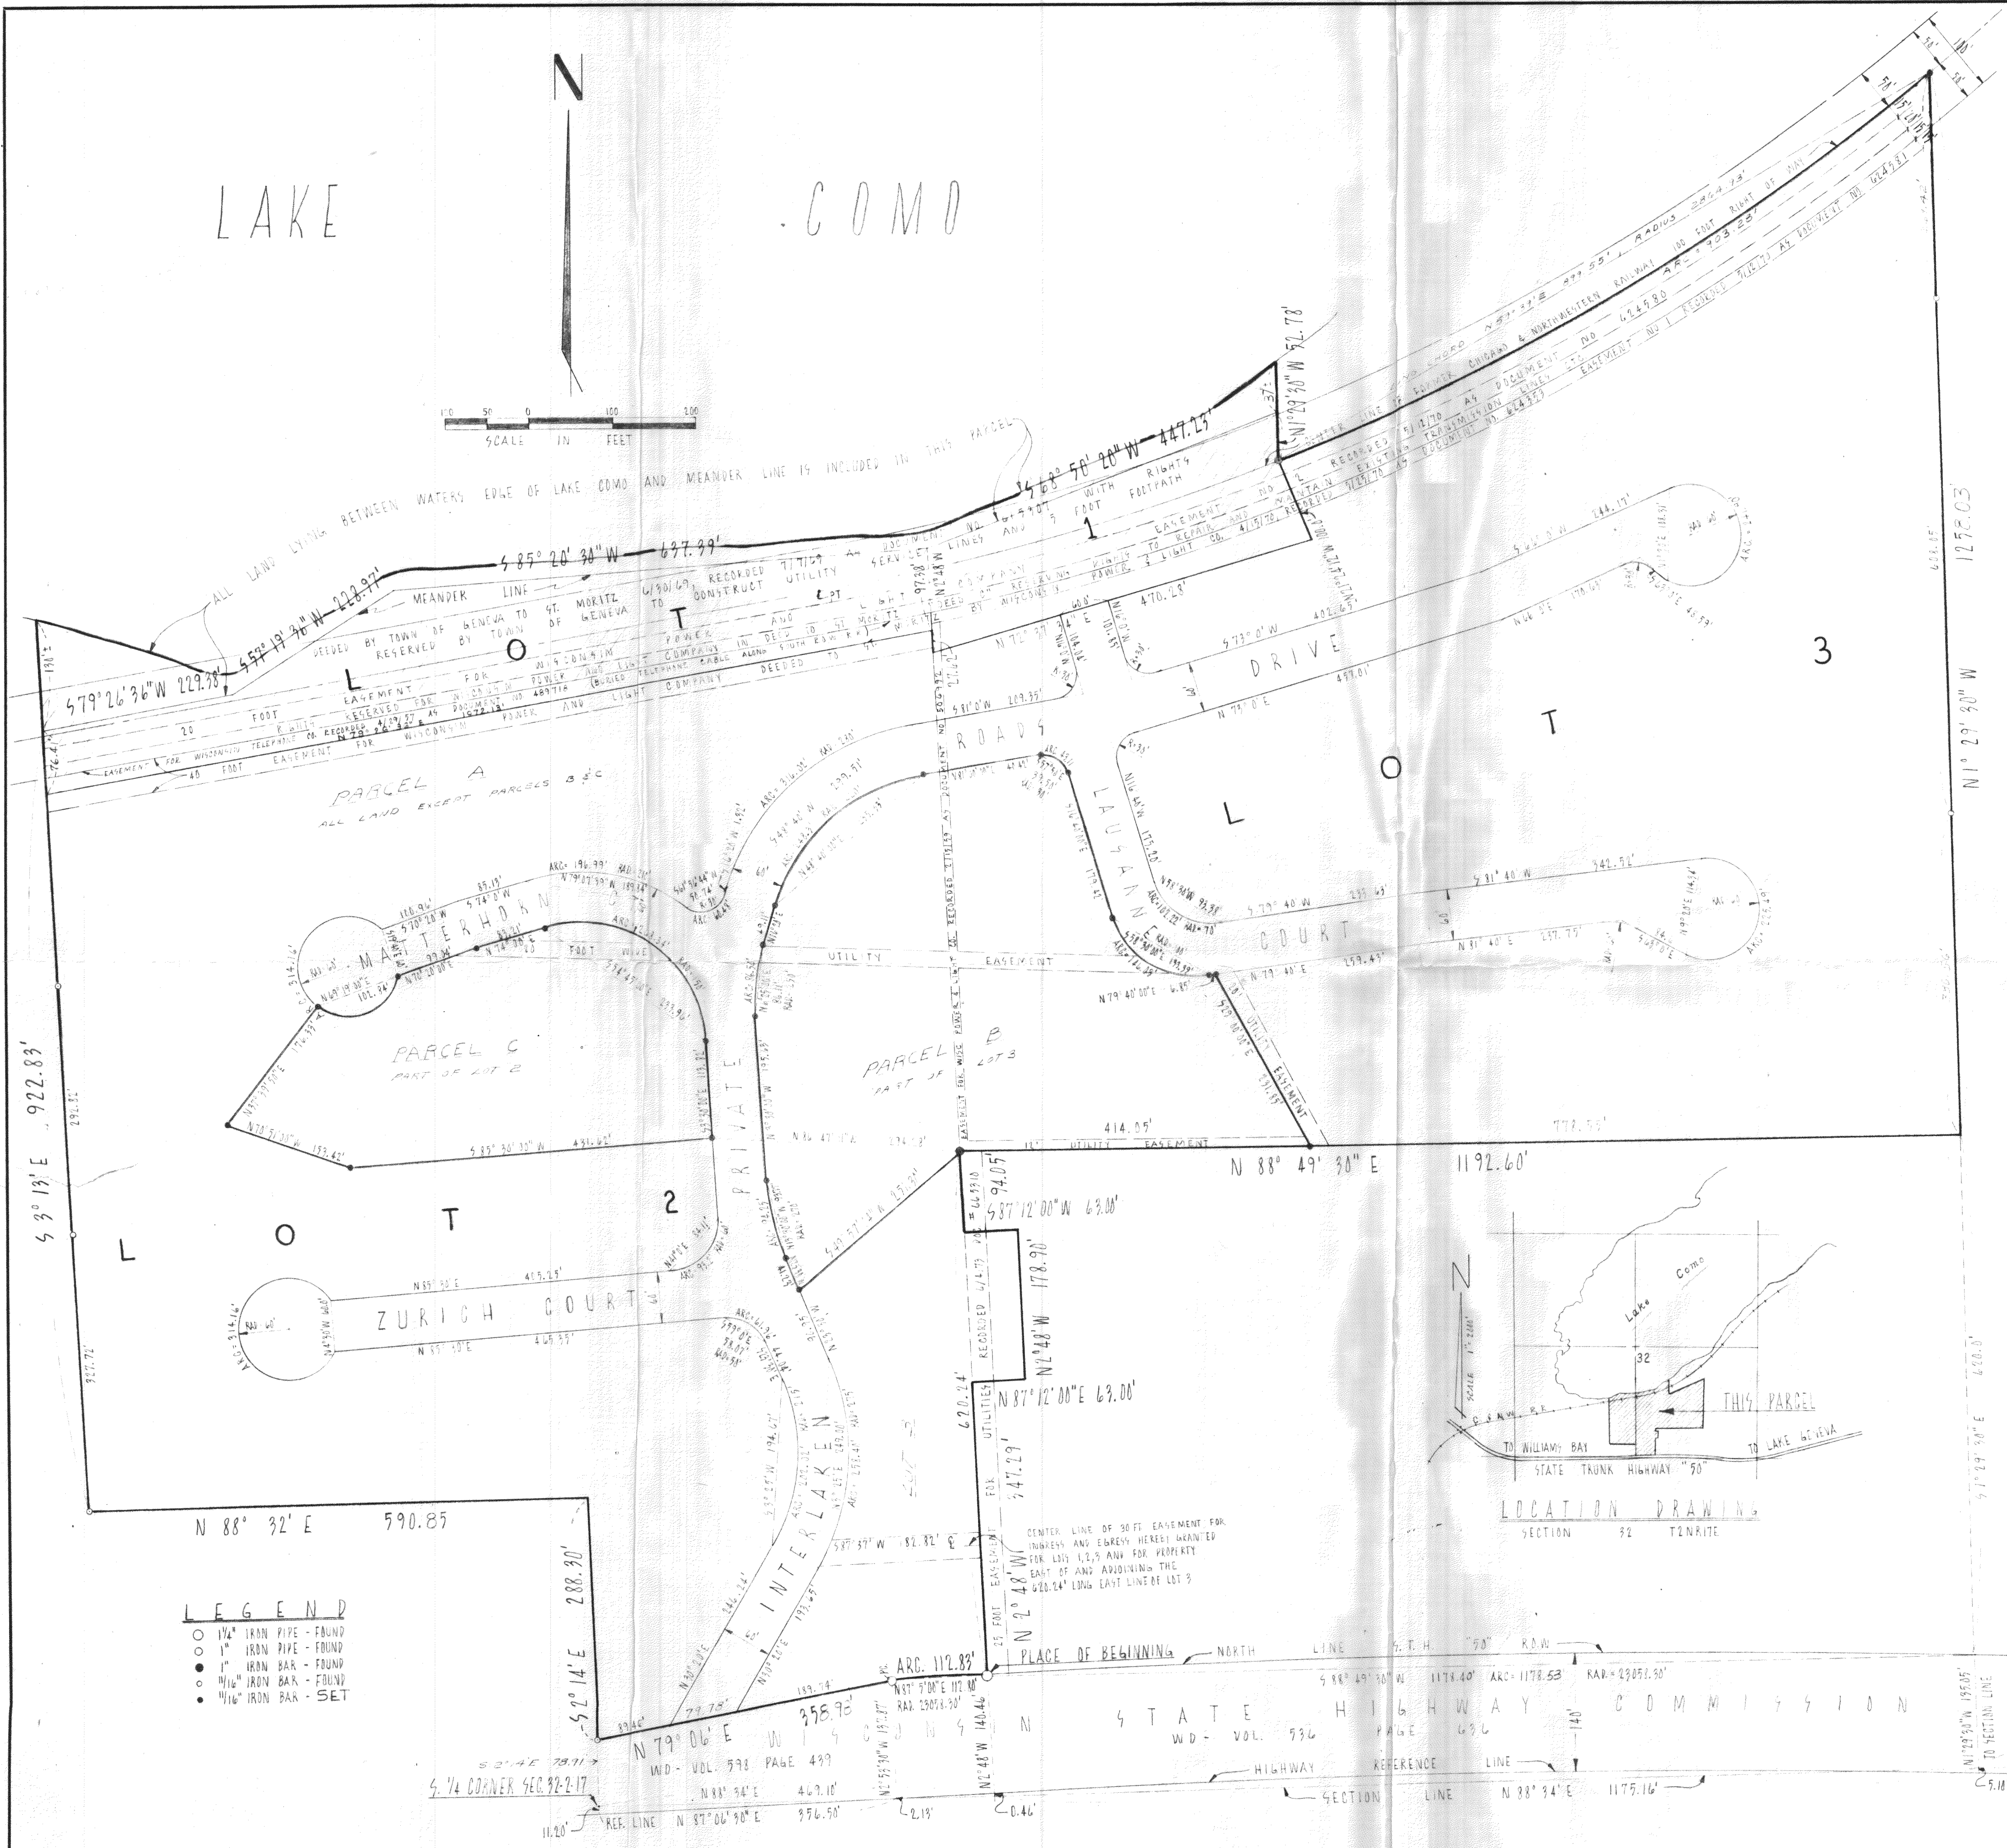


LAKE

COMO

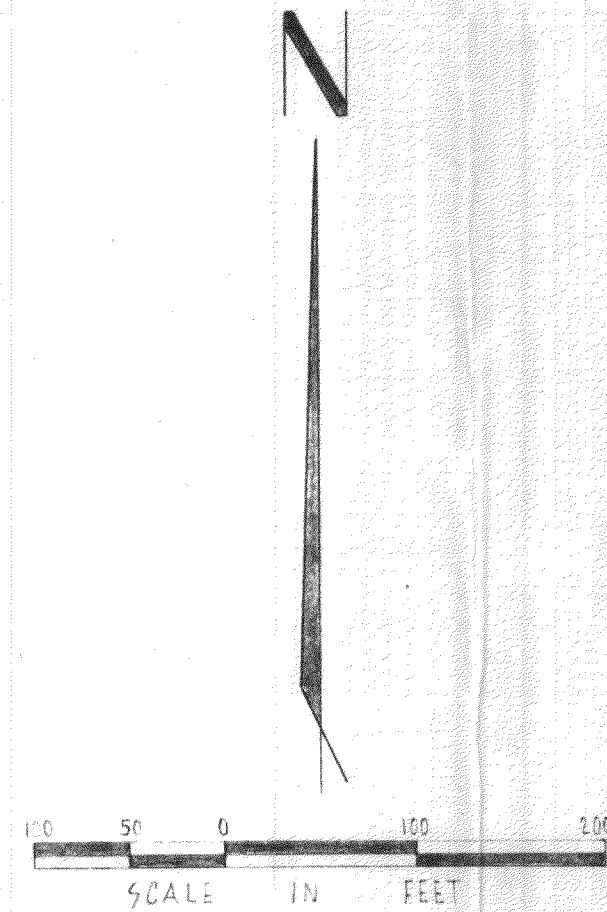

- LEGEND
- 1/4" IRON PIPE - FOUND
 - 1" IRON PIPE - FOUND
 - 1" IRON BAR - FOUND
 - 1/16" IRON BAR - FOUND
 - 1/16" IRON BAR - SET

A PARCEL OF LAND LOCATED IN THE SOUTH HALF OF SECTION 32, T2N R17E W4W L94 COUNTY, WIS., FOR ANVAN CORPORATION		
PLAT OF SURVEY		
DRAWN BY BILL K.	JENSEN & JOHNSON CIVIL ENGINEERS ELKHORN, WIS. DATE 5/27/74	SCALE: 1" = 100'
CHECKED BY M. R.		REVISED
APPROVED BY		SHEET NO. OF