
LOT 1, BLOCK 3, ROSEBUD SUBDIVISION, being a subdivision of the Northeast 1/4 and the Northwest 1/4 of Section 25. Township 2 North, Range 17 East, in the Township of Geneva, Walworth County, Wisconsin.

Proposed house was staked on actual corners with 5 foot control on the longest house line. The Contractor will be responsible to field verify all stakes for location and dimension prior to construction. If any discrepancies should arise, notify this office at once.

Survey For: American Dream Builders

Proposed Address: Williams Street Proposed Fn. Fl.:

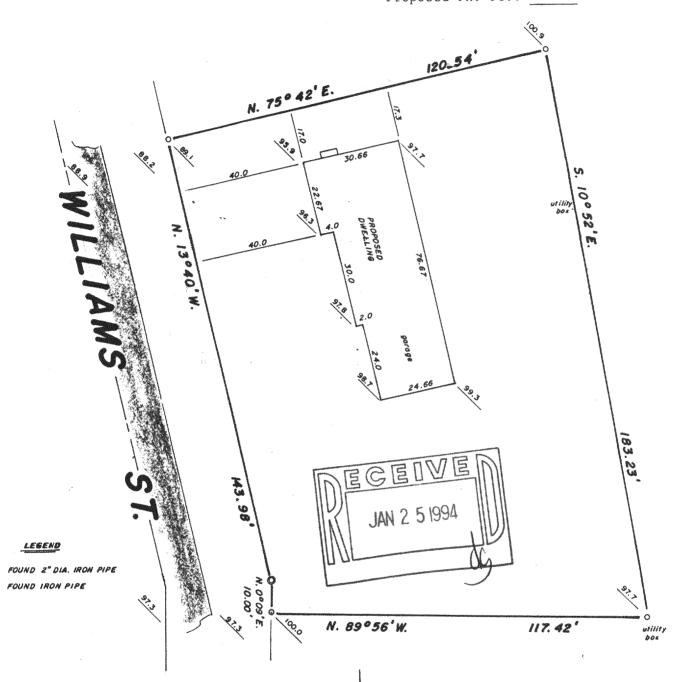



B.W. SURVEYING

Land Surveys
Mapping And Planning
35117 Academy Road
Burlington, Wisconsin 53105
(414) 534-4109

"I hereby certify that I have surveyed the above described property and that the above map is a true representation thereof and shows the size and location of the property, its exterior boundaries, the location of all visible structures and dimensions of all principal buildings thereon, boundary fences, apparent easements, roadways and encroachments, if any."

"This survey is made for the use of the present owners of the property, and those who purchase, mortgage, or guarantee the title thereto within one year from date hereof."

JRBS-12

SCALE 1" = 30"



THIS IS NOT AN ORIGINAL PRINT UNLESS THIS SEAL IS RED

Robert J. Watzel

ROBERT J. WÉTZEL REGISTERED LAND SURVEYOR - 1778

8-23-93 DATE 1351

E JOB NUMBER

B NUMBER