
PLAT OF SURVEY

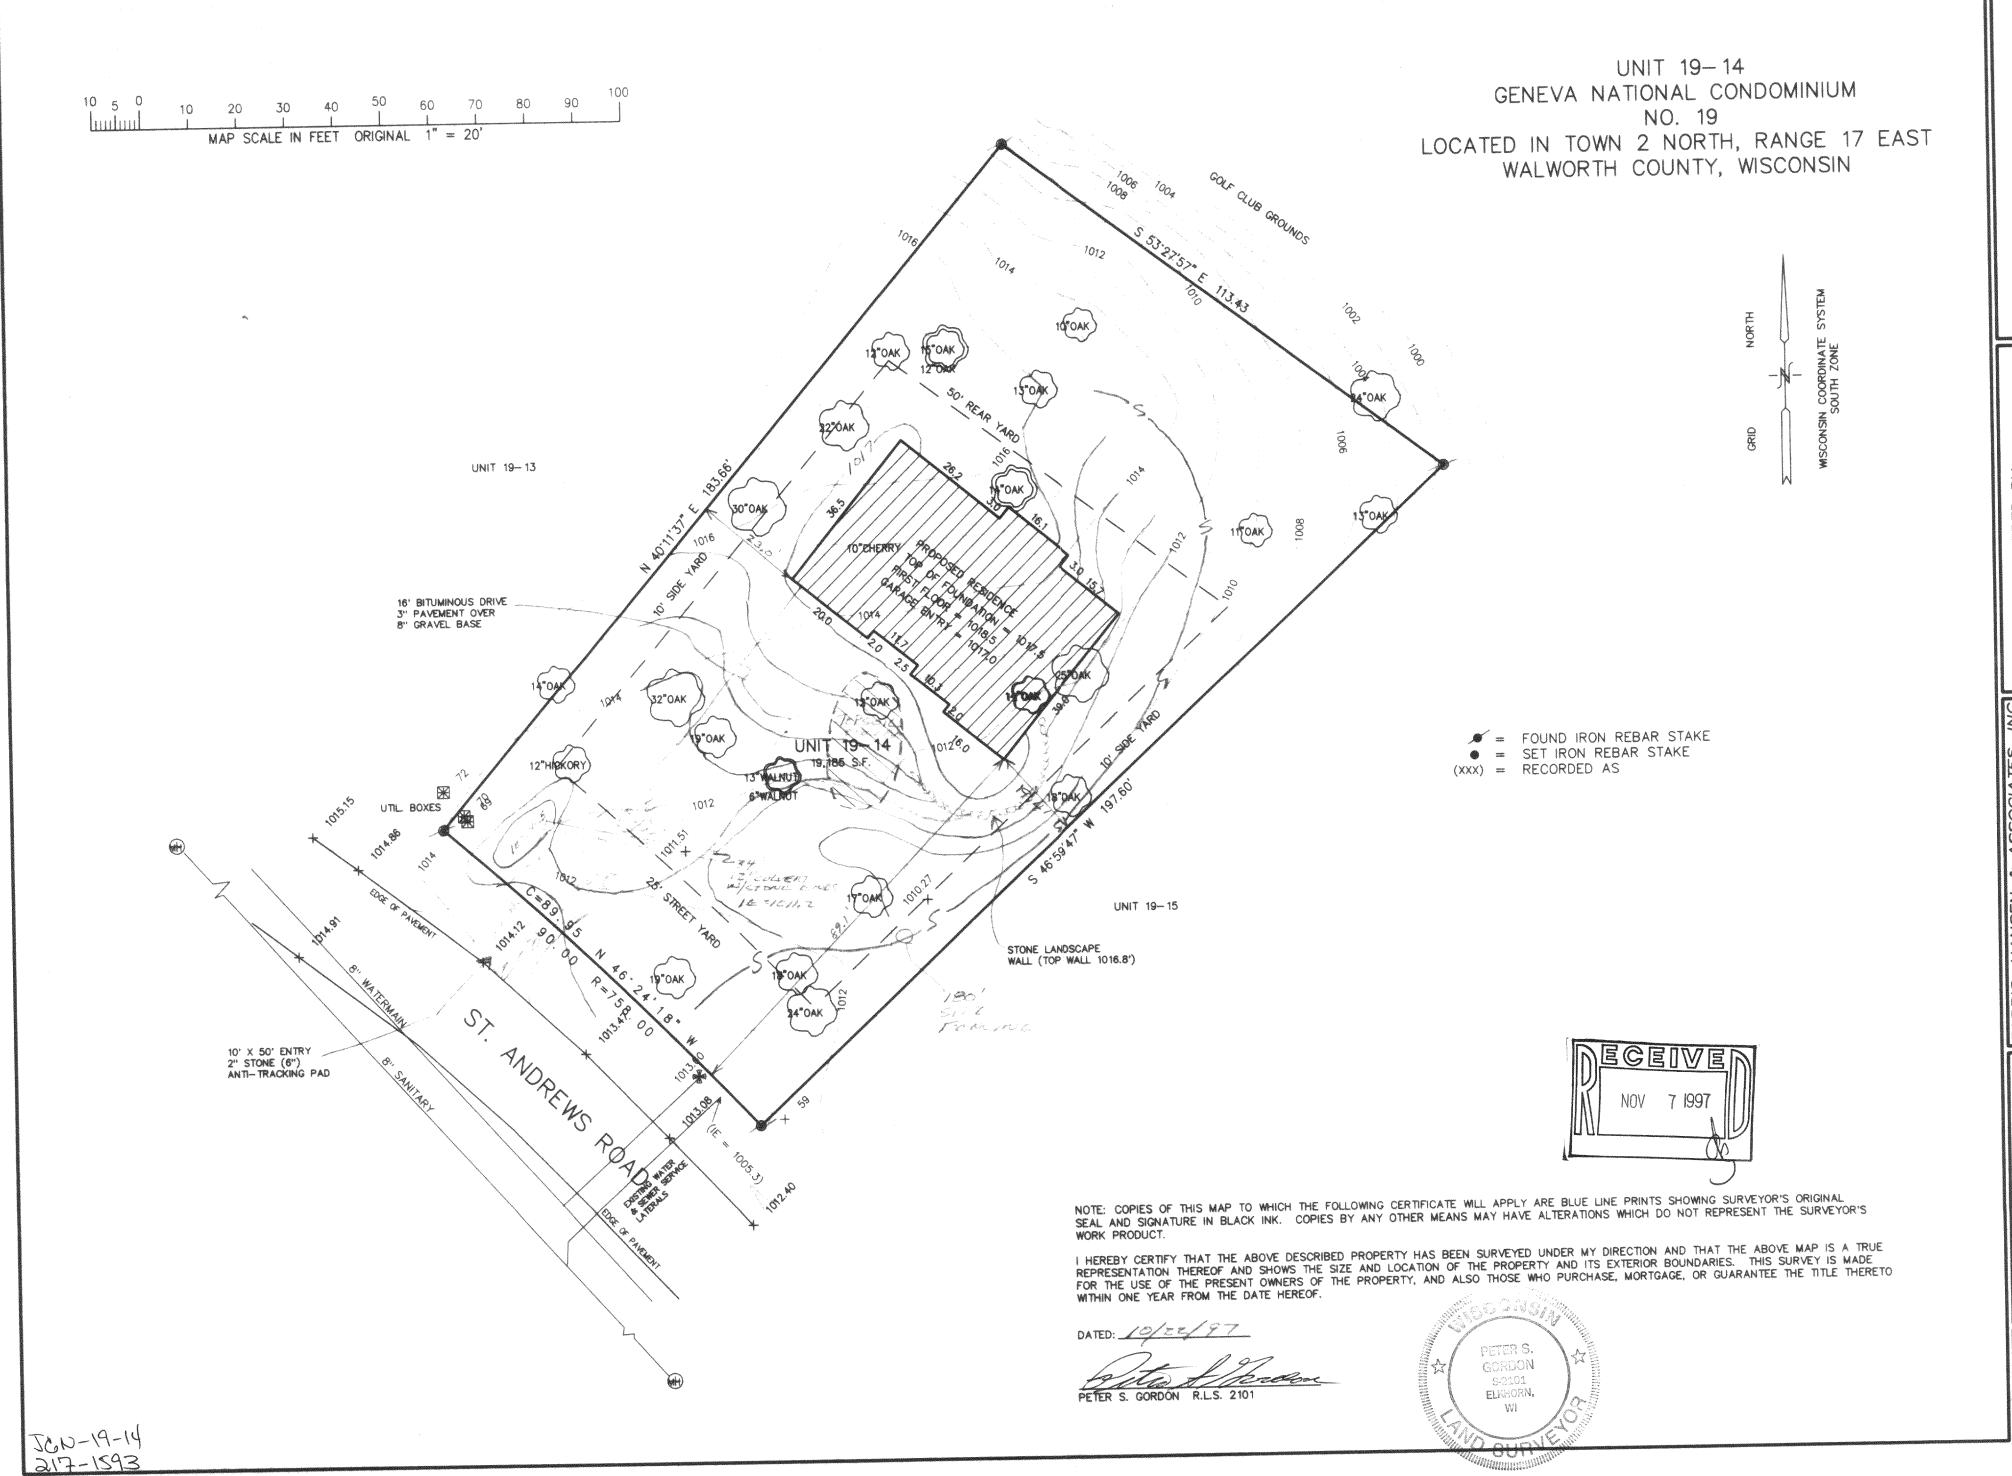



/A, WI. 53147

WORK ORDERED BT GENEVA HOMES PO BOX 217

ineering, Architecture, Surveyin ineering, Architecture, Surveyin 7 Ridgway Court P.O. Box 437 ELKHORN, WISCONSIN 53121 Office: (414) 723-2098

REVISIONS

PROJECT NO. 3269.19-14

DATE:

10-09-97 SHEET NO. 1 OF 1