
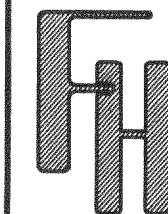


APR 13 2000

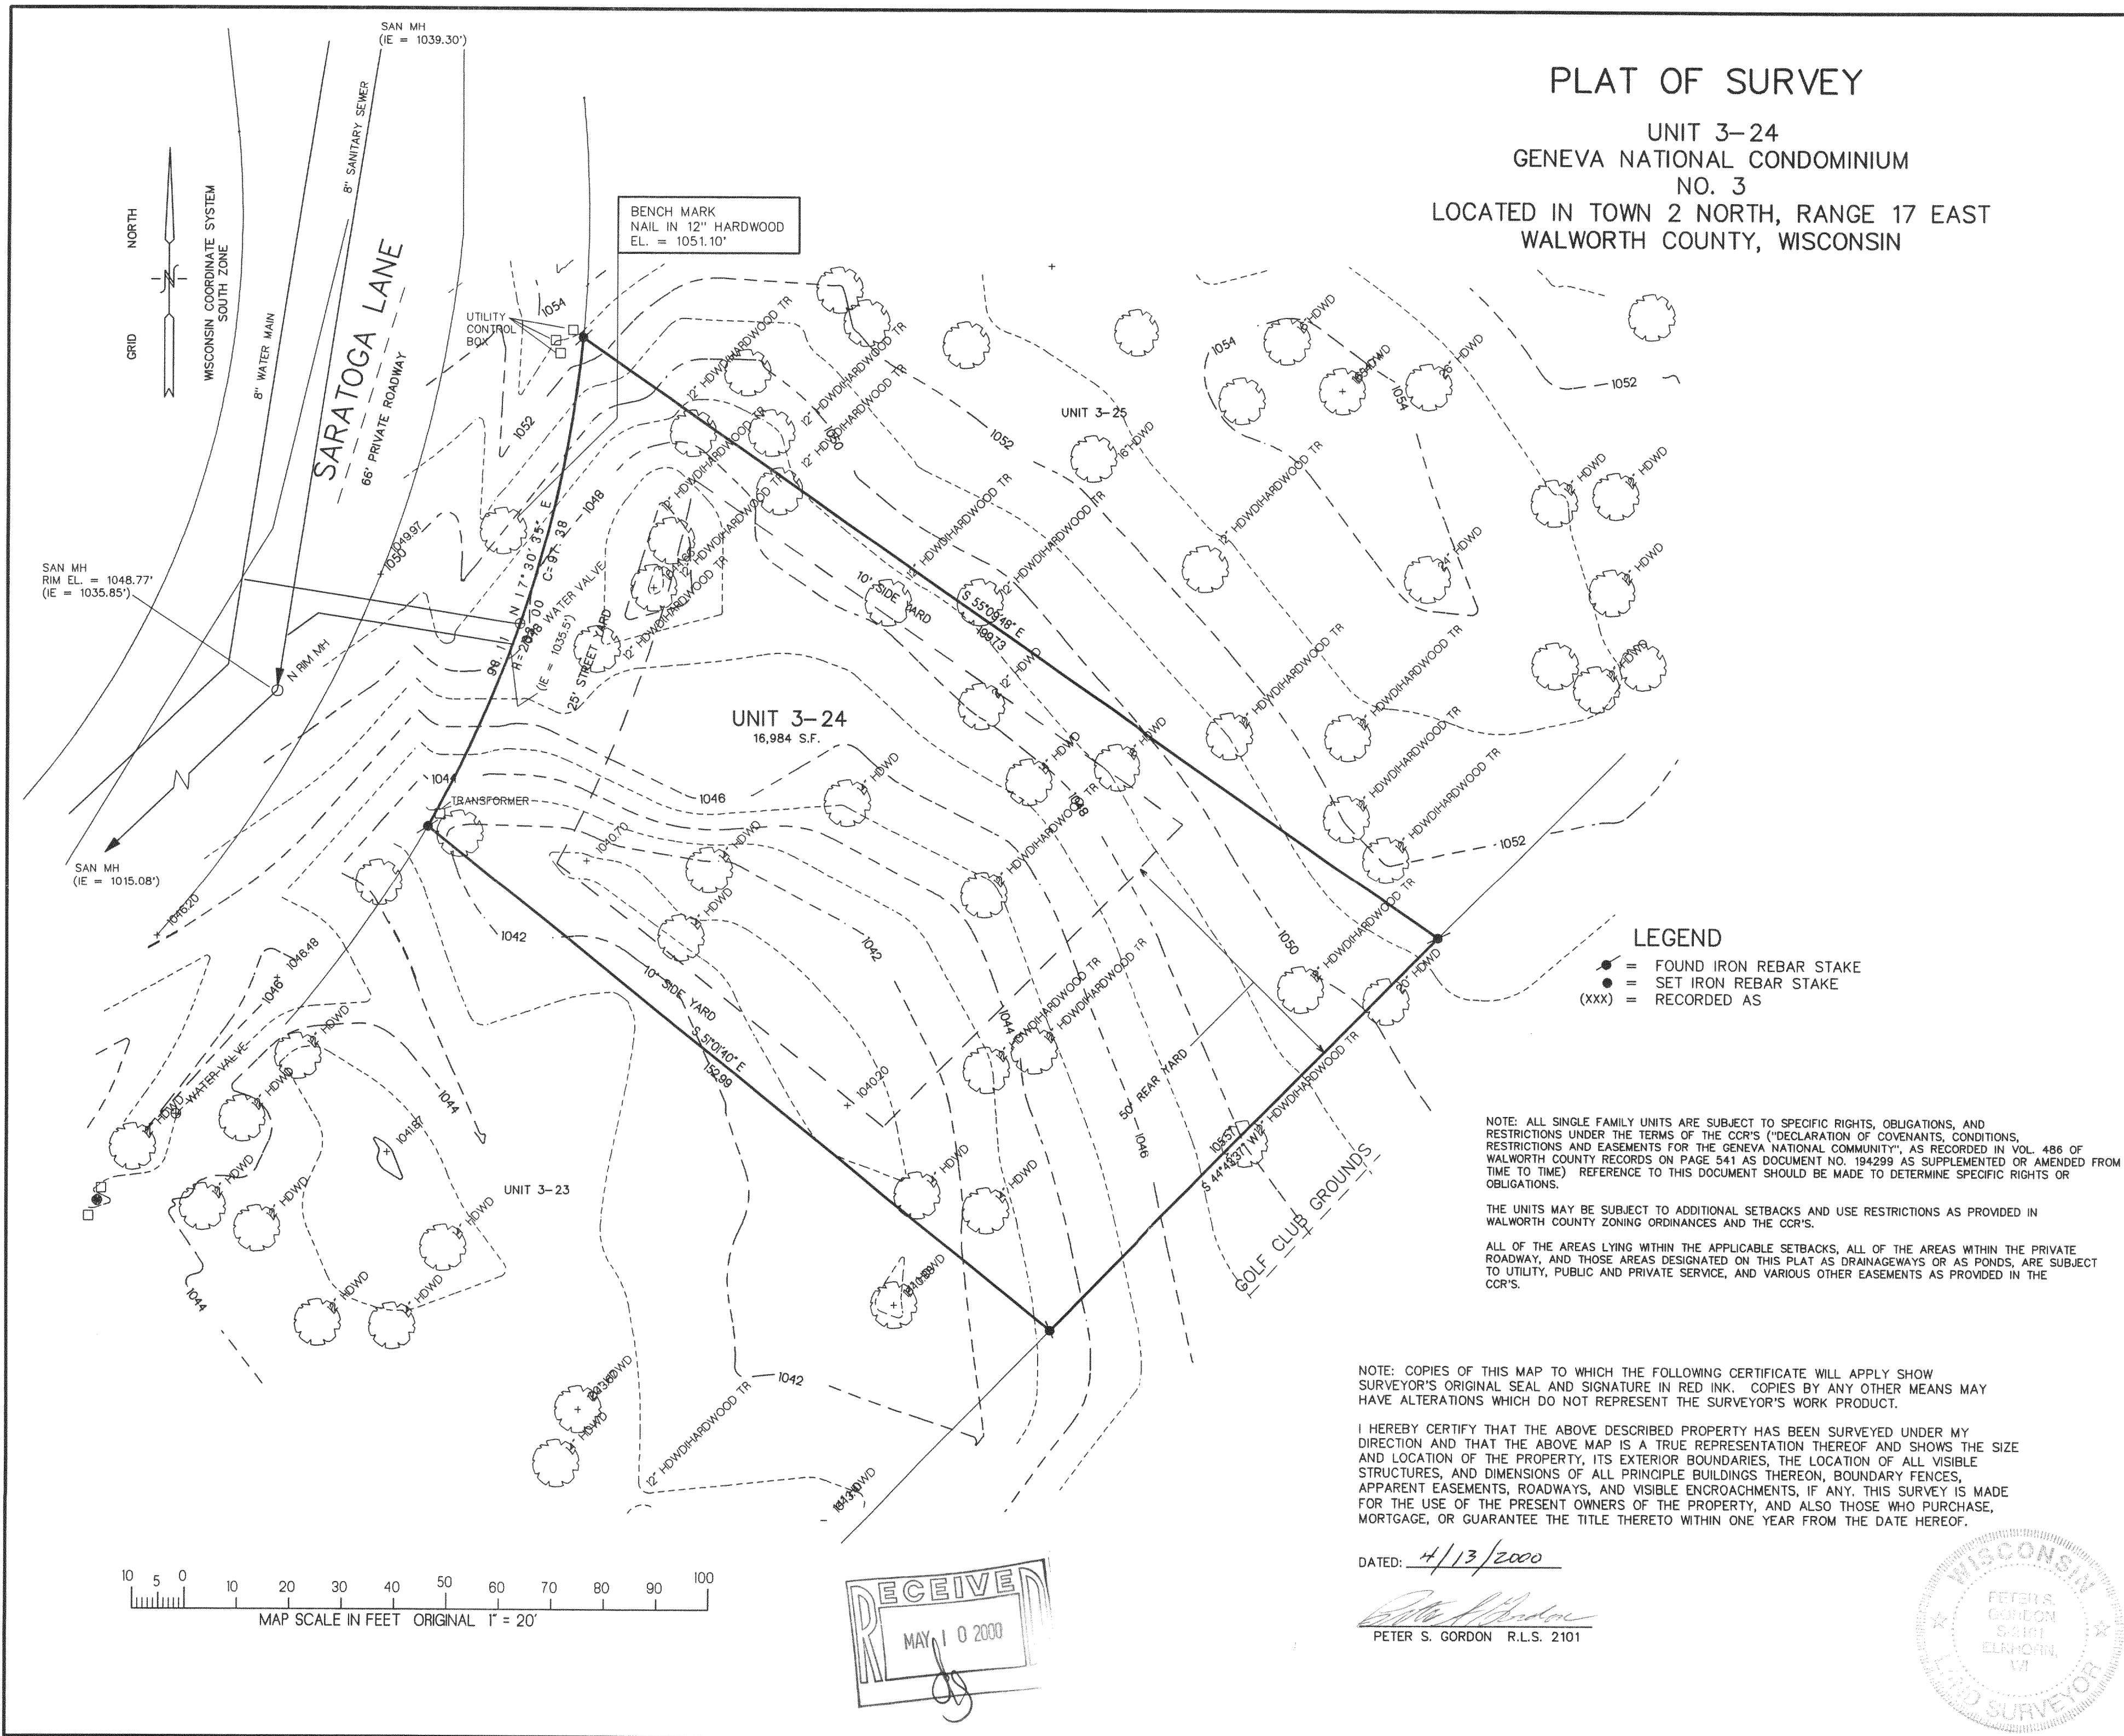

WORK ORDERED BY  
SHODEEN, INC  
17 NORTH FIRST STREET  
GENEVA, IL 60134

FARRIS, HANSEN & ASSOCIATES, INC.  
Engineering, Architecture, Surveying  
7 Ridgway Court P.O. Box 437  
ELKHORN, WISCONSIN 53121  
Office: (414) 723-2098  
Fax: (414) 723-5886

REVISIONS

PROJECT NO.  
3269.3-24  
DATE:  
04-03-2000  
SHEET NO.  
1 OF 1

JGN-3-24 217-1901