PATHFINDER SURVEYING
FORMERLY KOLB LAND CONSULTING
929 WILLIAMS STREET LAKE GENEVA, WI. 53147
(262) 248-3697

ORDERED BY:

BILL SCHMUKER 2425 CARLTON DRIVE

WOODRIDGE, IL 60517


DATE: 3-13-2000

DESCRIPTION:

LOTS 7408 THRU 7412, BLOCK 127 OF LAKE COMO BEACH, A SUBDIVISION LOCATED IN

T2N, R17E, WALWORTH COUNTY, WISCONSIN.

SCALE 1"=20' BEARINGS REFERENCED TO THE RECORD PLAT OF LAKE COMO BEACH

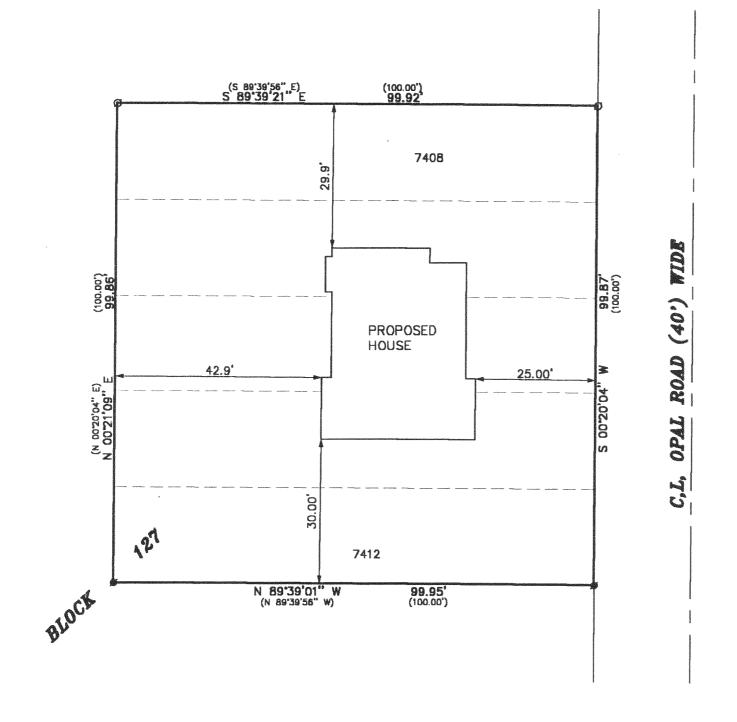

LEGEND

- FOUND IRON PIPE
- SET IRON PIPE

(XXXX) RECORDED AS

THIS SURVEY IS MADE FOR THE USE OF THE PRESENT OWNERS OF THE PROPERTY, AND ALSO THOSE WHO PURCHASE, MORTGAGE OR GURANTEE TITLE THERETO WITHIN ONE (1) YEAR FROM DATE HERETO.

EXTERIOR BOUNDARIES, THE LOCATION OF ALL VISIBLE BOUNDARY FENCES, APPARENT EASEMENTS, ROADWAYS AND VISIBLE ENCROACHMENTS, IF ANY

THE ABOVE MAP IS A TRUE REPRESENTATION THEREOF AND SHOWS THE SIZE AND LOCATION OF ALL THE PROPERTY,





NOTE: THIS IS NOT A CERTIFIED COPY JOB NUMBER #00042 2-17-JLCB 01573

217-1913