
PLAT OF SURVEY

LOTS 1529, 1530, 1531, 1532, AND 1533, BLOCK 25, LAKE COMO BEACH SUBDIVISION, ACCORDING TO THE RECORDED PLAT THEREOF, LOCATED IN TOWNSHIP 2 NORTH, RANGE 17 EAST, IN THE TOWN OF GENEVA, WALWORTH COUNTY, WISCONSIN.

SURVEY FOR: MARV GAUGER

PROPOSED DWELLING TO BE STAKED UPON NOTIFICATION BY THE ABOVE NAMED CLIENT.

PROPOSED TOP OF FOUNDATION: 104.0

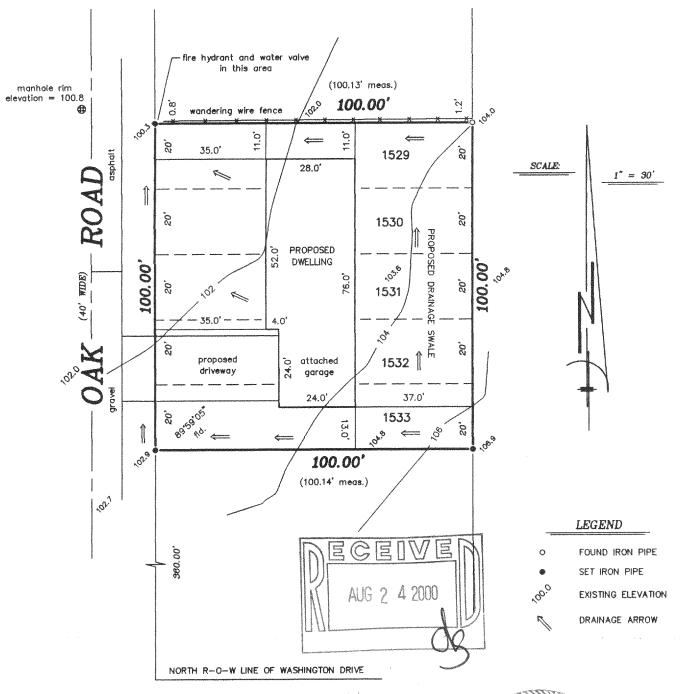

[&]quot;I hereby certify that I have surveyed the above described property and that the above map is a correct representation thereof and shows the size and location of the property, its exterior boundaries, the location of all visible structures and dimensions of all principal buildings thereon, boundary fences, apparent easements, roadways and encroachments, if any."



THIS IS NOT AN ORIGINAL PRINT UNLESS THIS SEAL IS RED.



B.W. SURVEYING, INC.

412 N. PINE STREET BURLINGTON, W 53105 (262)-767-0225

ROBERT J. WETZE REVISED: MARCH 9, 2000 MARCH 1, 2000

DATE

4316 JOB NUMBER

S-1778

REVISED: MAY 15, 2000

217-1951

[&]quot;This survey is made for the use of the present owners of the property, and those who purchase, mortgage, or guarantee the title thereto within one year from date hereof."