## PLAT OF SURVEY

RSV ENGINEERING, INC
ENGINEERS, PLANNERS, SURVETORS
CONSTRUCTION MANAGERS,
ENVIRONMENTAL SCIENTISTS


801 MAIN STREET, MUKKONAGO, WISCONSIN 53149 (262) 363-2004

FOR: JASON C. ECK

REV. 9/25/01 DATE: 7/23/01

DESCRIPTION:

BEING LOT 3 OF C.S.M. #3342 LOCATED IN PART OF THE SW1/4 OF THE SW1/4 OF SECTION 34, TOWN 2 NORTH, RANGE 17 EAST, TOWN OF GENEVA, WALWORTH COUNTY, WISCONSIN.

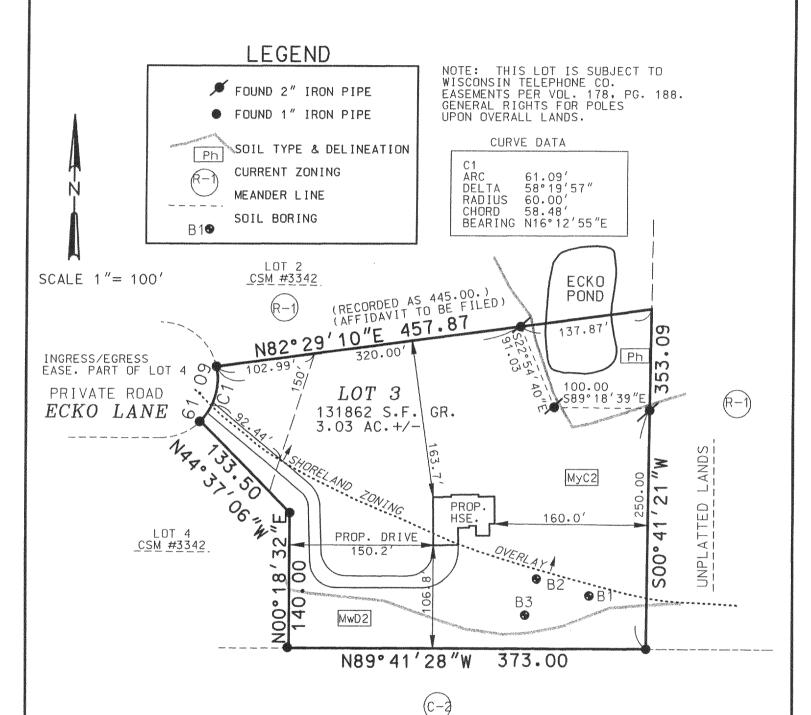

UNPLATTED LANDS

THE ABOVE MAP IS A TRUE REPRESENTATION THEREOF AND SHOWS THE SIZE AND LOCATION OF ALL THE PROPERTY, EXTERIOR BOUNDARIES, THE LOCATION OF ALL VISIBLE BOUNDARY FENCES, APPARENT EASEMENTS, ROADWAYS AND VISIBLE ENCROACHMENTS, IF ANY.

THIS SURVEY IS MADE FOR THE USE OF THE PRESENT OWNERS OF THE PROPERTY, AND ALSO THOSE WHO PURCHASE, MORTGAGE OR GUARANTEE TITLE THERETO WITHIN ONE (1) YEAR FROM DATE HERETO.

THIS IS OPIGINAL SPENCY
PRINT ONLY IF
SEAL IS IMPRINTED
WISH
IN RED



i Ceinve

NOV | 2 2001

BRADFORD L. SPENCER, R.L.S. 2069 RSV#00253/00253PLT3.DGN

217-2193

JA-3342-3