


LOTS 1, 2, AND 3 OF LAKE GENEVA KNOLL SUBDIVISION
LOCATED IN THE SW 1/4 OF SECTION 33,
TOWN 2 NORTH, RANGE 17 EAST,
GENEVA TOWNSHIP, WALWORTH COUNTY, WISCONSIN
EXCEPTING A RIGHT-OF-WAY TAKING AS
FOUND IN VOL. 543, PG. 17 OF WALWORTH COUNTY RECORDS

LOTS 1, 2, AND 3 OF LAKE GENEVA KNOLL SUBDIVISION
LOCATED IN THE SW 1/4 OF SECTION 33,
TOWN 2 NORTH, RANGE 17 EAST,
GENEVA TOWNSHIP, WALWORTH COUNTY, WISCONSIN
EXCEPTING A RIGHT-OF-WAY TAKING AS
FOUND IN VOL. 543, PG. 17 OF WALWORTH COUNTY RECORDS

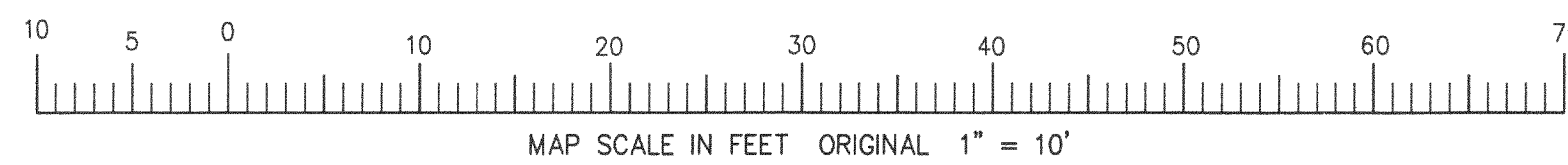

LEGEND

(XXX.X) = PROPOSED FINISHED PAVEMENT GRADE

LEGEND

UND IRON REBAR STAKE

UND PK NAIL IN PAVEMENT

CORDED AS

NOTE: COPIES OF THIS MAP TO WHICH THE FOLLOWING CERTIFICATE WILL APPLY SHOW THE SURVEYOR'S ORIGINAL SEAL AND SIGNATURE IN RED INK. COPIES BY ANY OTHER MEANS MAY HAVE ALTERATIONS WHICH DO NOT REPRESENT THE SURVEYOR'S WORK PRODUCT.

I HEREBY CERTIFY THAT THE ABOVE DESCRIBED PROPERTY HAS BEEN SURVEYED UNDER MY DIRECTION AND THAT THE ABOVE MAP IS A TRUE REPRESENTATION THEREOF AND SHOWS THE SIZE AND LOCATION OF THE PROPERTY AND ITS EXTERIOR BOUNDARIES. THIS SURVEY IS MADE FOR THE USE OF THE PRESENT OWNERS OF THE PROPERTY, AND ALSO THOSE WHO PURCHASE, MORTGAGE, OR GUARANTEE THE TITLE THERETO WITHIN ONE YEAR FROM THE DATE HEREOF.

DATED: OCTOBER 15, 2003

PETER S. GORDON R.L.S. 2101

CONSTRUCTION SEQUENCE

- 1) SILT FENCING INSTALLED
- 2) VEGETATION TO BE CLEARED
- 3) TOPSOIL STRIPPED
- 4) FOUNDATIONS DUG & POURED
- 5) WALLS BACKFILLED
- 6) FRAMING & BUILDING CONSTRUCTION COMPLETED
- 7) PARKING, DRIVE, & LANDSCAPING COMPLETED

NOTE: ALL SILT FENCING SHALL BE MAINTAINED IN A STABLE
CONDITION FULLY BRACED AND STAKED TO PREVENT MOVEMENT BY RUNOFF UNTIL A
DENSE TURF IS ESTABLISHED OVER ALL DISTURBED GROUND SURFACES. DURING OR
AFTER EVERY STORM THEY SHALL BE CHECKED. ACCUMULATIONS OF SILT TOPSOIL
AND ANY OTHER CONSTRUCTION DEBRIS SHALL BE ROUTINELY REMOVED.

FOLEY'S BAR
ADDITION & SITE IMPROVEMENTS
TOWN OF GENEVA, WALWORTH COUNTY, WISCONSIN

ROB HOCHERVAR
RECH 2 BUILDERS
565 NORTH WOLF
WHEELING, IL 60090

ENGINEERING — ARCHITECTURE — SURVEYING
7 RIDGWAY COURT P.O. BOX 437
ELKHORN, WISCONSIN 53121
OFFICE: (262) 723-2098 FAX: (262) 723-5886

VISIONS

0.

PROJECT NO.

ATE

SHEET NO.

11/4/03 X:\Projects\6397\Dcad\TOP0

11/4/03