
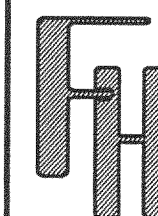


APR 1 2005

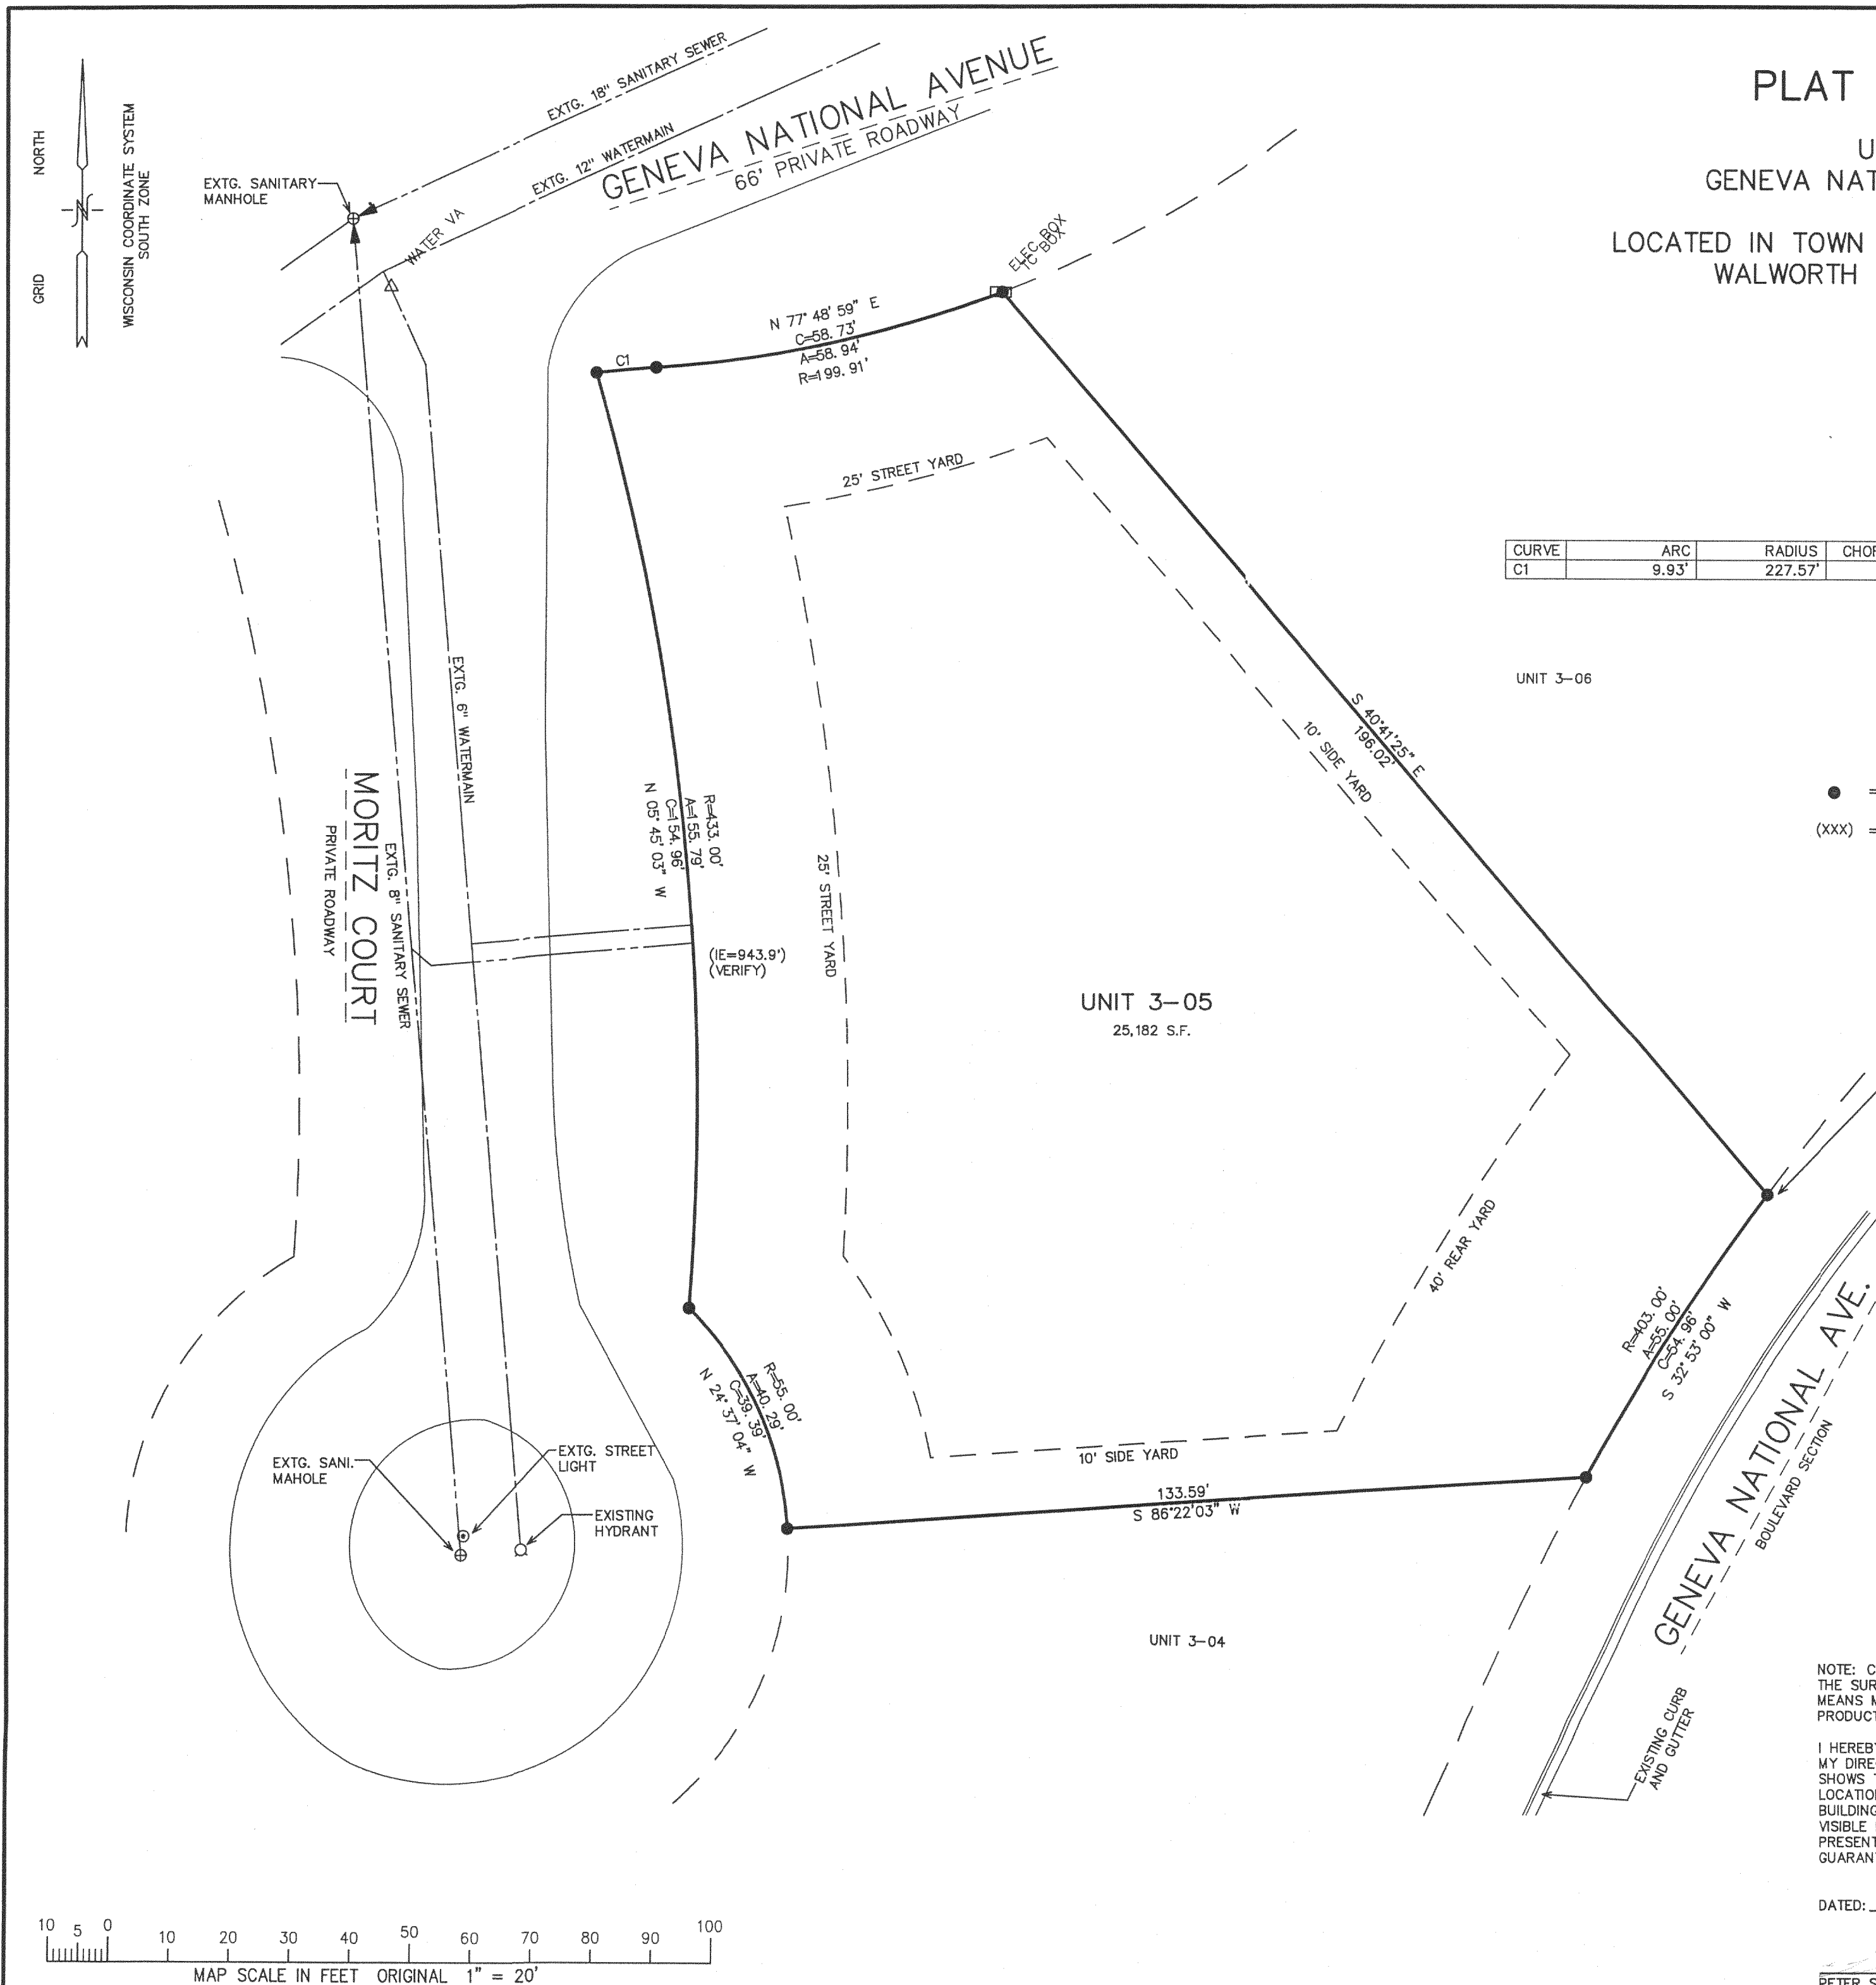

217-3036

WORK ORDERED BY  
MARYBETH BROWFIELD - RAULAND AGENCY  
P.O. BOX 159  
WALWORTH, WI 53184

FARRIS, HANSEN & ASSOCIATES, INC.  
Engineering, Architecture, Surveying  
7 Ridgeway Court P.O. Box 437  
ELKHORN, WISCONSIN 53121  
Office: (262) 723-2098  
Fax: (262) 723-5886

REVISIONS

PROJECT NO.  
3269.03.05  
DATE  
03/11/05  
SHEET NO.  
1 OF 1

JGW 30005