
PLAT OF SURVEY -OF-

LOTS 1504-1509, BLOCK 25, LAKE COMO BEACH SUBDIVISION, ACCORDING TO THE RECORDED PLAT THEREOF. SAID LAND BEING IN THE TOWN OF GENEVA, COUNTY OF WALWORTH AND STATE OF WISCONSIN.

SURVEY FOR: MIKE HERWALD PROPOSED ADDRESS: _____ NARCISSUS RD.

PROPOSED DWELLING TO BE STAKED UPON NOTIFICATION BY CLIENT.

PROPOSED TOP OF FOUNDATION:

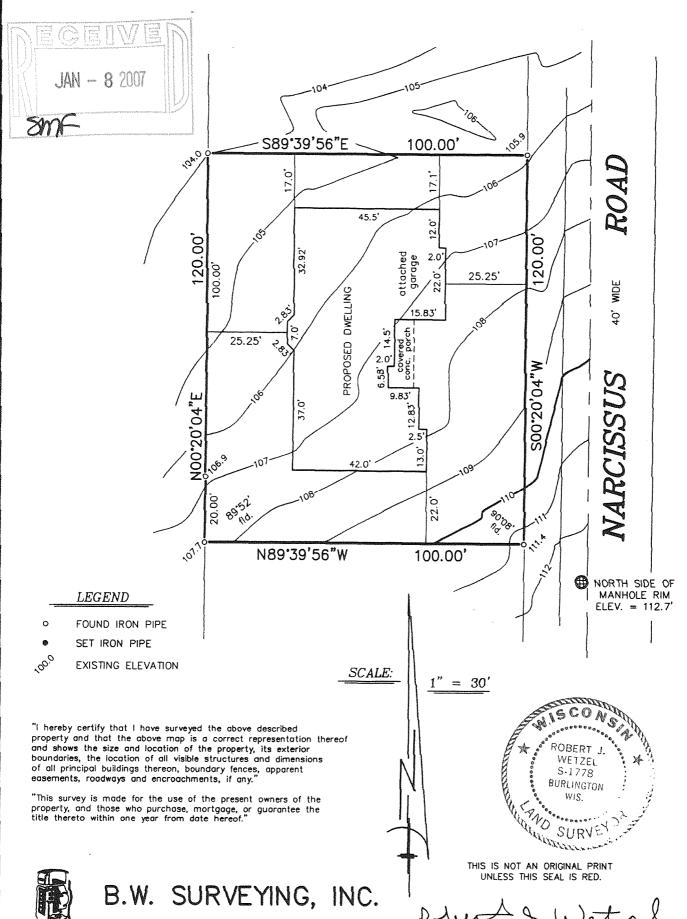



412 N. PINE STREET BURLINGTON, WI 53105 (262)-767-0225 ROBERT J. WETZEL 05-1778

JUNE 27, 2006 DATE 7296 JOB NUMBER

CB-227