PREPARED FOR DAMMEIR BUILDERS 1033 N. WILLIAMS ST LAKE GENEVA WI. 53147


OF PLAT SURVEY

-OF-

KROTT SURVEYING INC. N3705 WILLOW BEND LANE LAKE GENEVA WI. 53147


LOTS 11 THRU 15 BLOCK 16B SUNSET HILLS SUBDIVISION LOCATED IN SECTION 33, TOWN 2 NORTH, RANGE 17 EAST, WALWORTH COUNTY, WISCONSIN.

PHONE # (262)248-3697 FAX # (262)249-0639

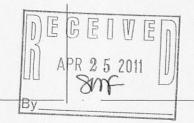

C.L. **CLEAR VIEW** DRIVE

(40' WIDE)

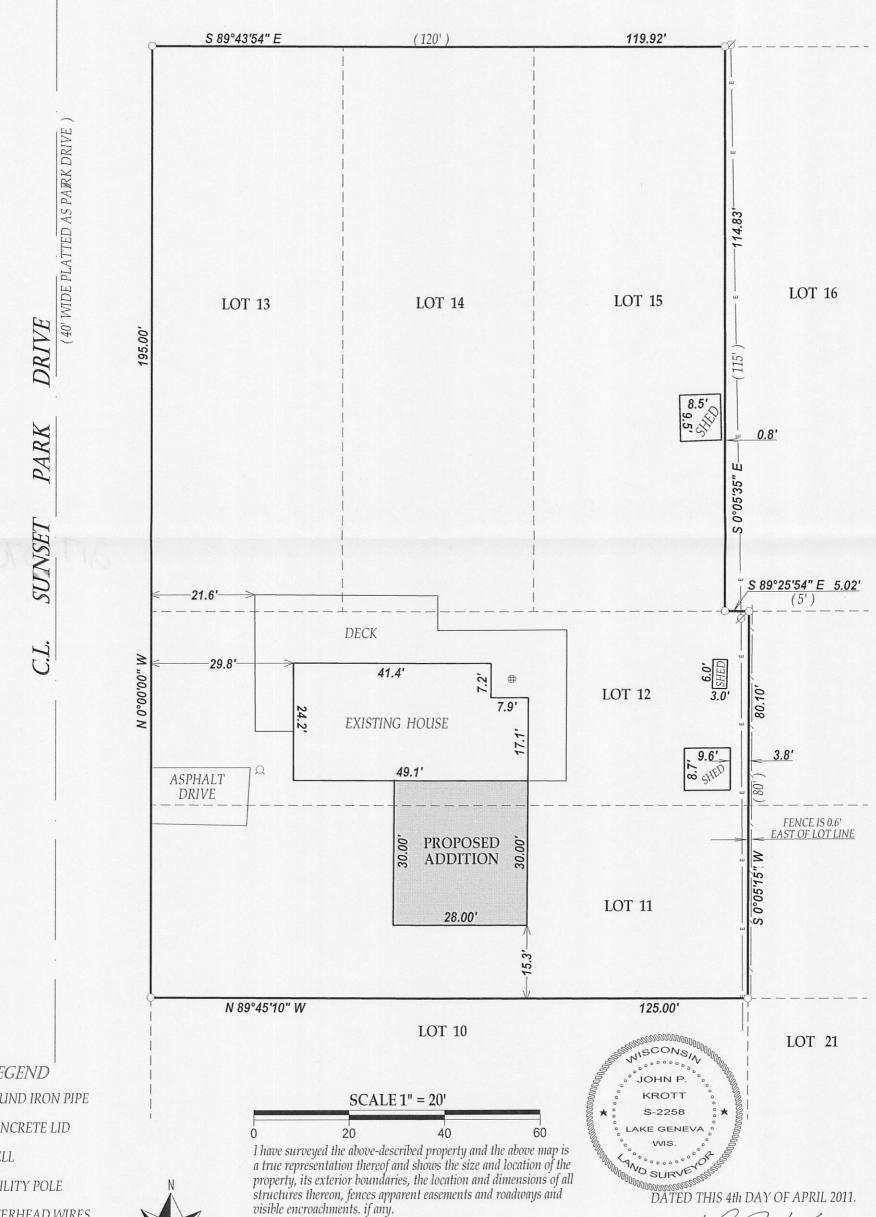

LEGEND

O FOUND IRON PIPE

⊕ CONCRETE LID

Q WELL

Ø UTILITY POLE

− E — OVERHEAD WIRES

(XX) RECORDED AS TAX/1D # JSH00076 & 77 JOB # 11-045

This survey is made for the exclusive use of the present owners of the property, and also those who puchase, mortgage, or insure the title therto within one (1) year from date hereof; and as to them I warrant the accuracy of said survey map.

JOHN KROTT S - 2258 Wisconsin Registered Land Surveyor (original if signed in red)