


JUL 02 2014

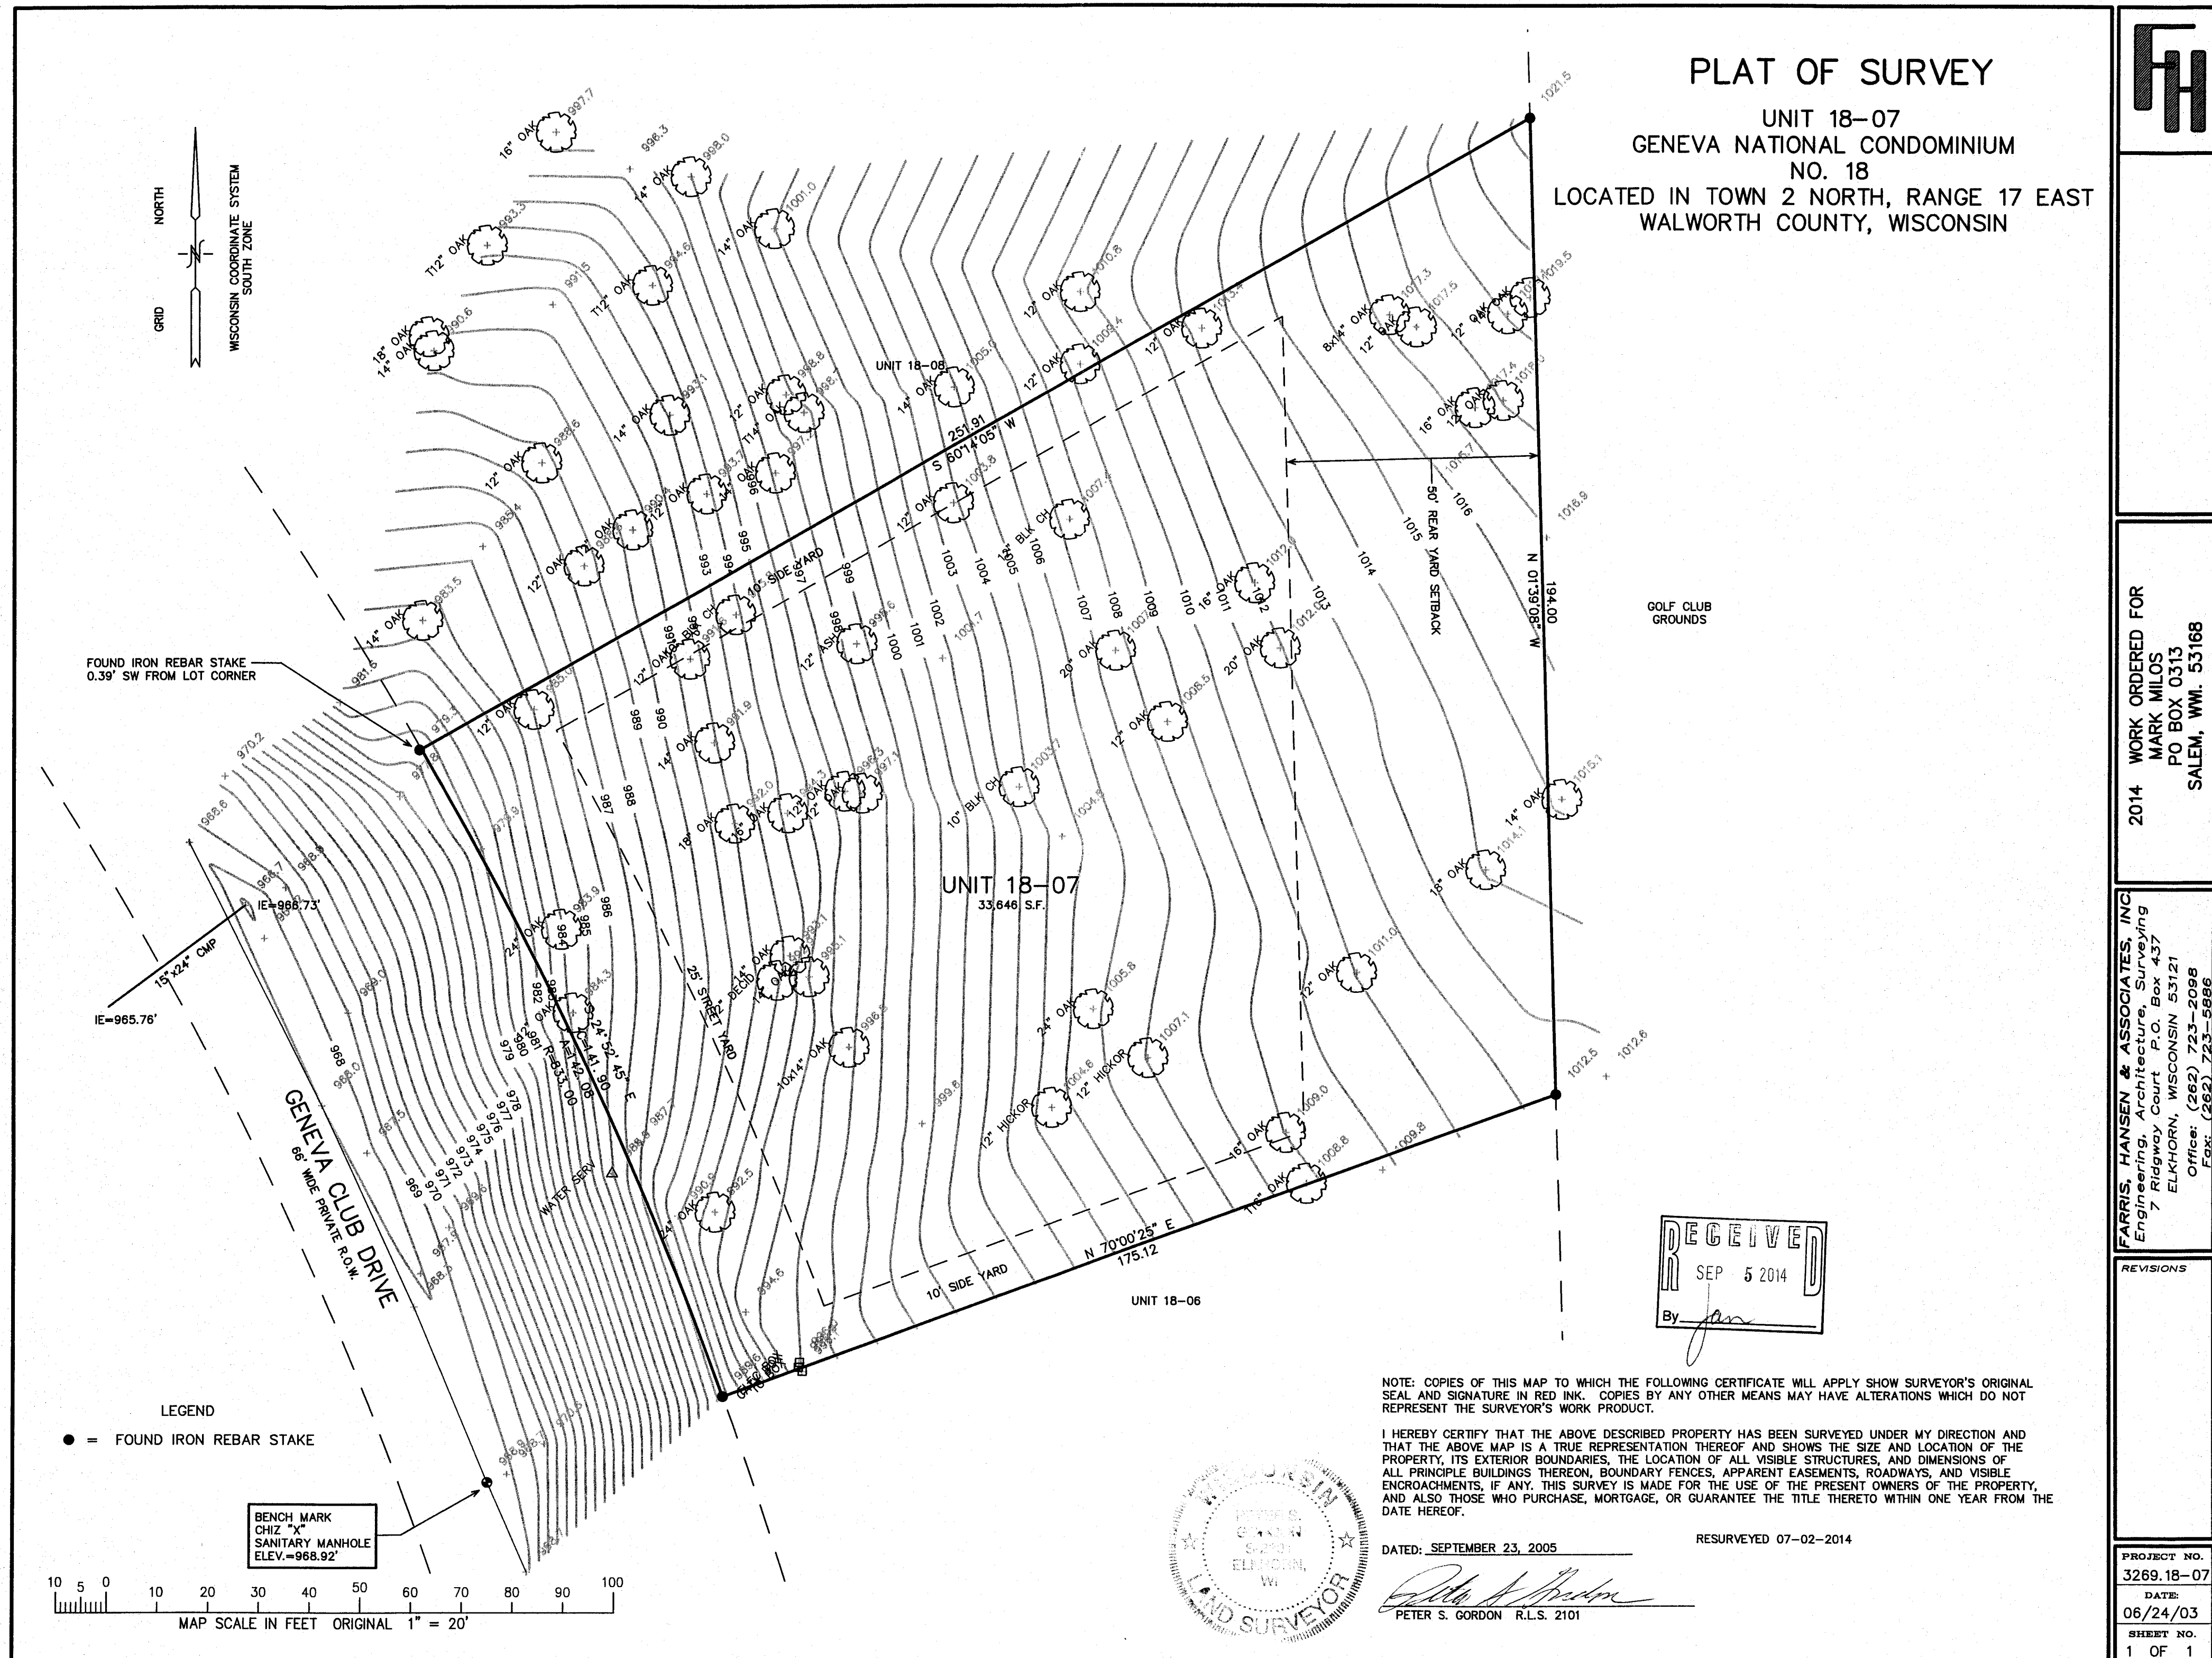

JGN 18-7 217-3988