

- OF -

PATHFINDER SURVEYING INC.
(formerly)
J.K. SURVEYING INC.
P.O BOX 322
LAKE GENEVA, WI. 53147
WWW.PATHFINDERSURVEYING.NET
262-248-8303

UNIT 19-05

UNIT 19-06

GOLF CLUB GROUNDS

PRESTWICK DRIVE

3 UTILITY PEDESTALS
1 TRANSFORMER

△ SITE BENCH MARK
MAG NAIL IN ASPHALT
1048.79

RECEIVED
OCT 7 2014

20

BASIS OF BEARING
UNIT 19-05N WAS
SHOWN ON THE P

△=17°24'58" R=367.50'
L=111.71'

△=31°14'48" R=198.00'
(L=106.39')
(L=106.34')

L=19.55'

△=17°16'09" E 176.87'
(N 17°06'09" E 176.26')

S 75°20'48" E 87.17'
(S 75°28'28" E 87.34')



S 69°39'23" E 22.86'
(S 69°49'17" E 22.79')

S 69°46'52" E 150.01'
(S 69°49'17" E 150.00')

N 17°43' E 162.58'
(N 17°16'09" E 162.44')

N 28°03'44" E 142.14'

1045, 1046, 1047,

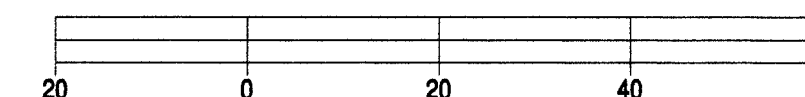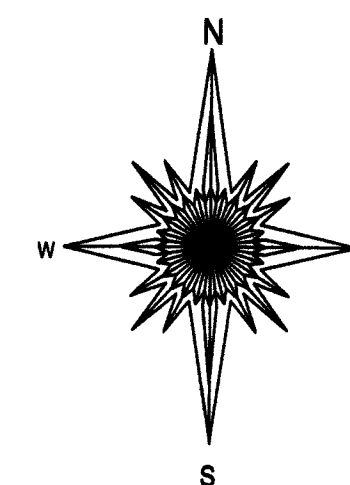

**BASIS OF BEARING OF THIS PLAT: THE WEST LINE OF
UNIT 19-05N WAS ASSUMED TO BEAR N17°16'09" E AS
SHOWN ON THE RECORD CONDO PLAT.**



TAX ID # JGN1900005 & JGN1900006

△ SITE BENCH MARK
MAG NAIL IN ASPHALT
1048.79

PRESTWICK DRIVE

"I hereby certify that I have surveyed the above described property and that the above map is a true representation of its exterior boundaries and shows the size and location of all visible structures, apparent easements and encroachments if any." This survey is made for the present owners of the property, and those who purchase, mortgage, or guarantee the title thereto, within one year from the date hereof.

DATED THIS 20TH DAY OF JULY, 2014.

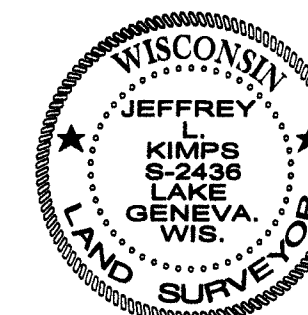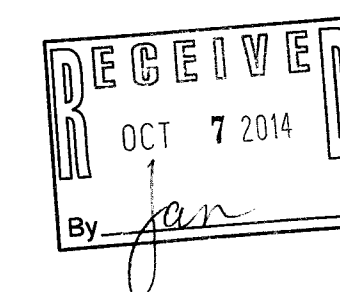

JEFFREY L KIMPS S - 2436
Wisconsin Registered Land Surveyor
(original if signed in red)

JGN 19-5
JGN 19-6

217-3995