

LEGAL DESCRIPTION

LOTS 7462 THRU 7470 INCLUSIVE, IN BLOCK 128, LAKE COMO BEACH

LOCATED IN THE NORTHEAST 1/4 OF THE NORTHWEST 1/4, SECTION 26, TOWNSHIP 2 NORTH, RANGE 17 EAST, IN THE TOWN OF GENEVA, WALWORTH COUNTY, WISCONSIN

OWNER:

DIANE M. GRAZZINI TRUST AND
FRANK A. MAZZONE TRUST, ETAL
243 LORRAINE CIR.
BLOOMINGDALE, IL. 60108

GRADING LEGEND

(xxx)

EXISTING CONTOUR

(xxx)

EXISTING SPOT ELEVATION

xxx

PROPOSED CONTOUR

xxx

PROPOSED SPOT ELEVATION

—

FLOWLINE (1% MINIMUM IN EARTH)

FL

FLOWLINE

HP

HIGH POINT

—

UNIFORM SLOPE

EP

EDGE OF PAVEMENT

—

SHEET FLOW CONDITION



FS

FINISHED SURFACE

5

INDICATES SILT FENCING PER DNR STD. 1056 TO BE INSTALLED PRIOR TO ANY GRADING OR EXCAVATION OPERATIONS AND MAINTAINED IN PLACE UNTIL GROUND COVER AND OTHER LANDSCAPING IS ESTABLISHED.

WOODLAND DR.

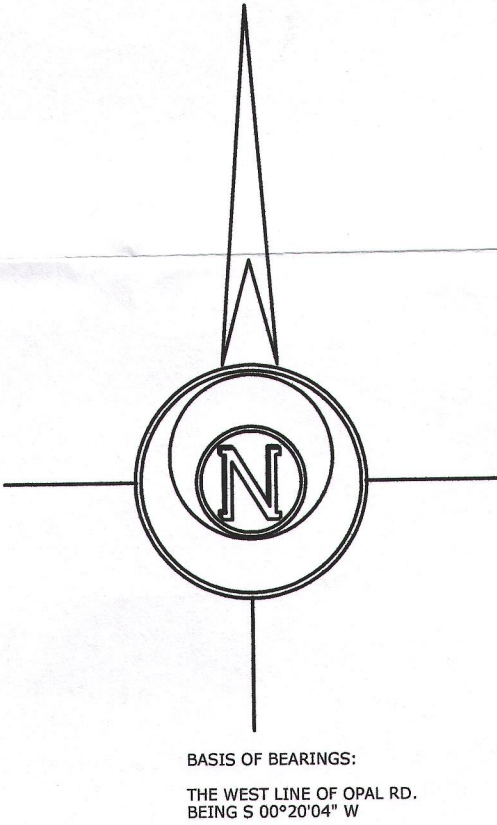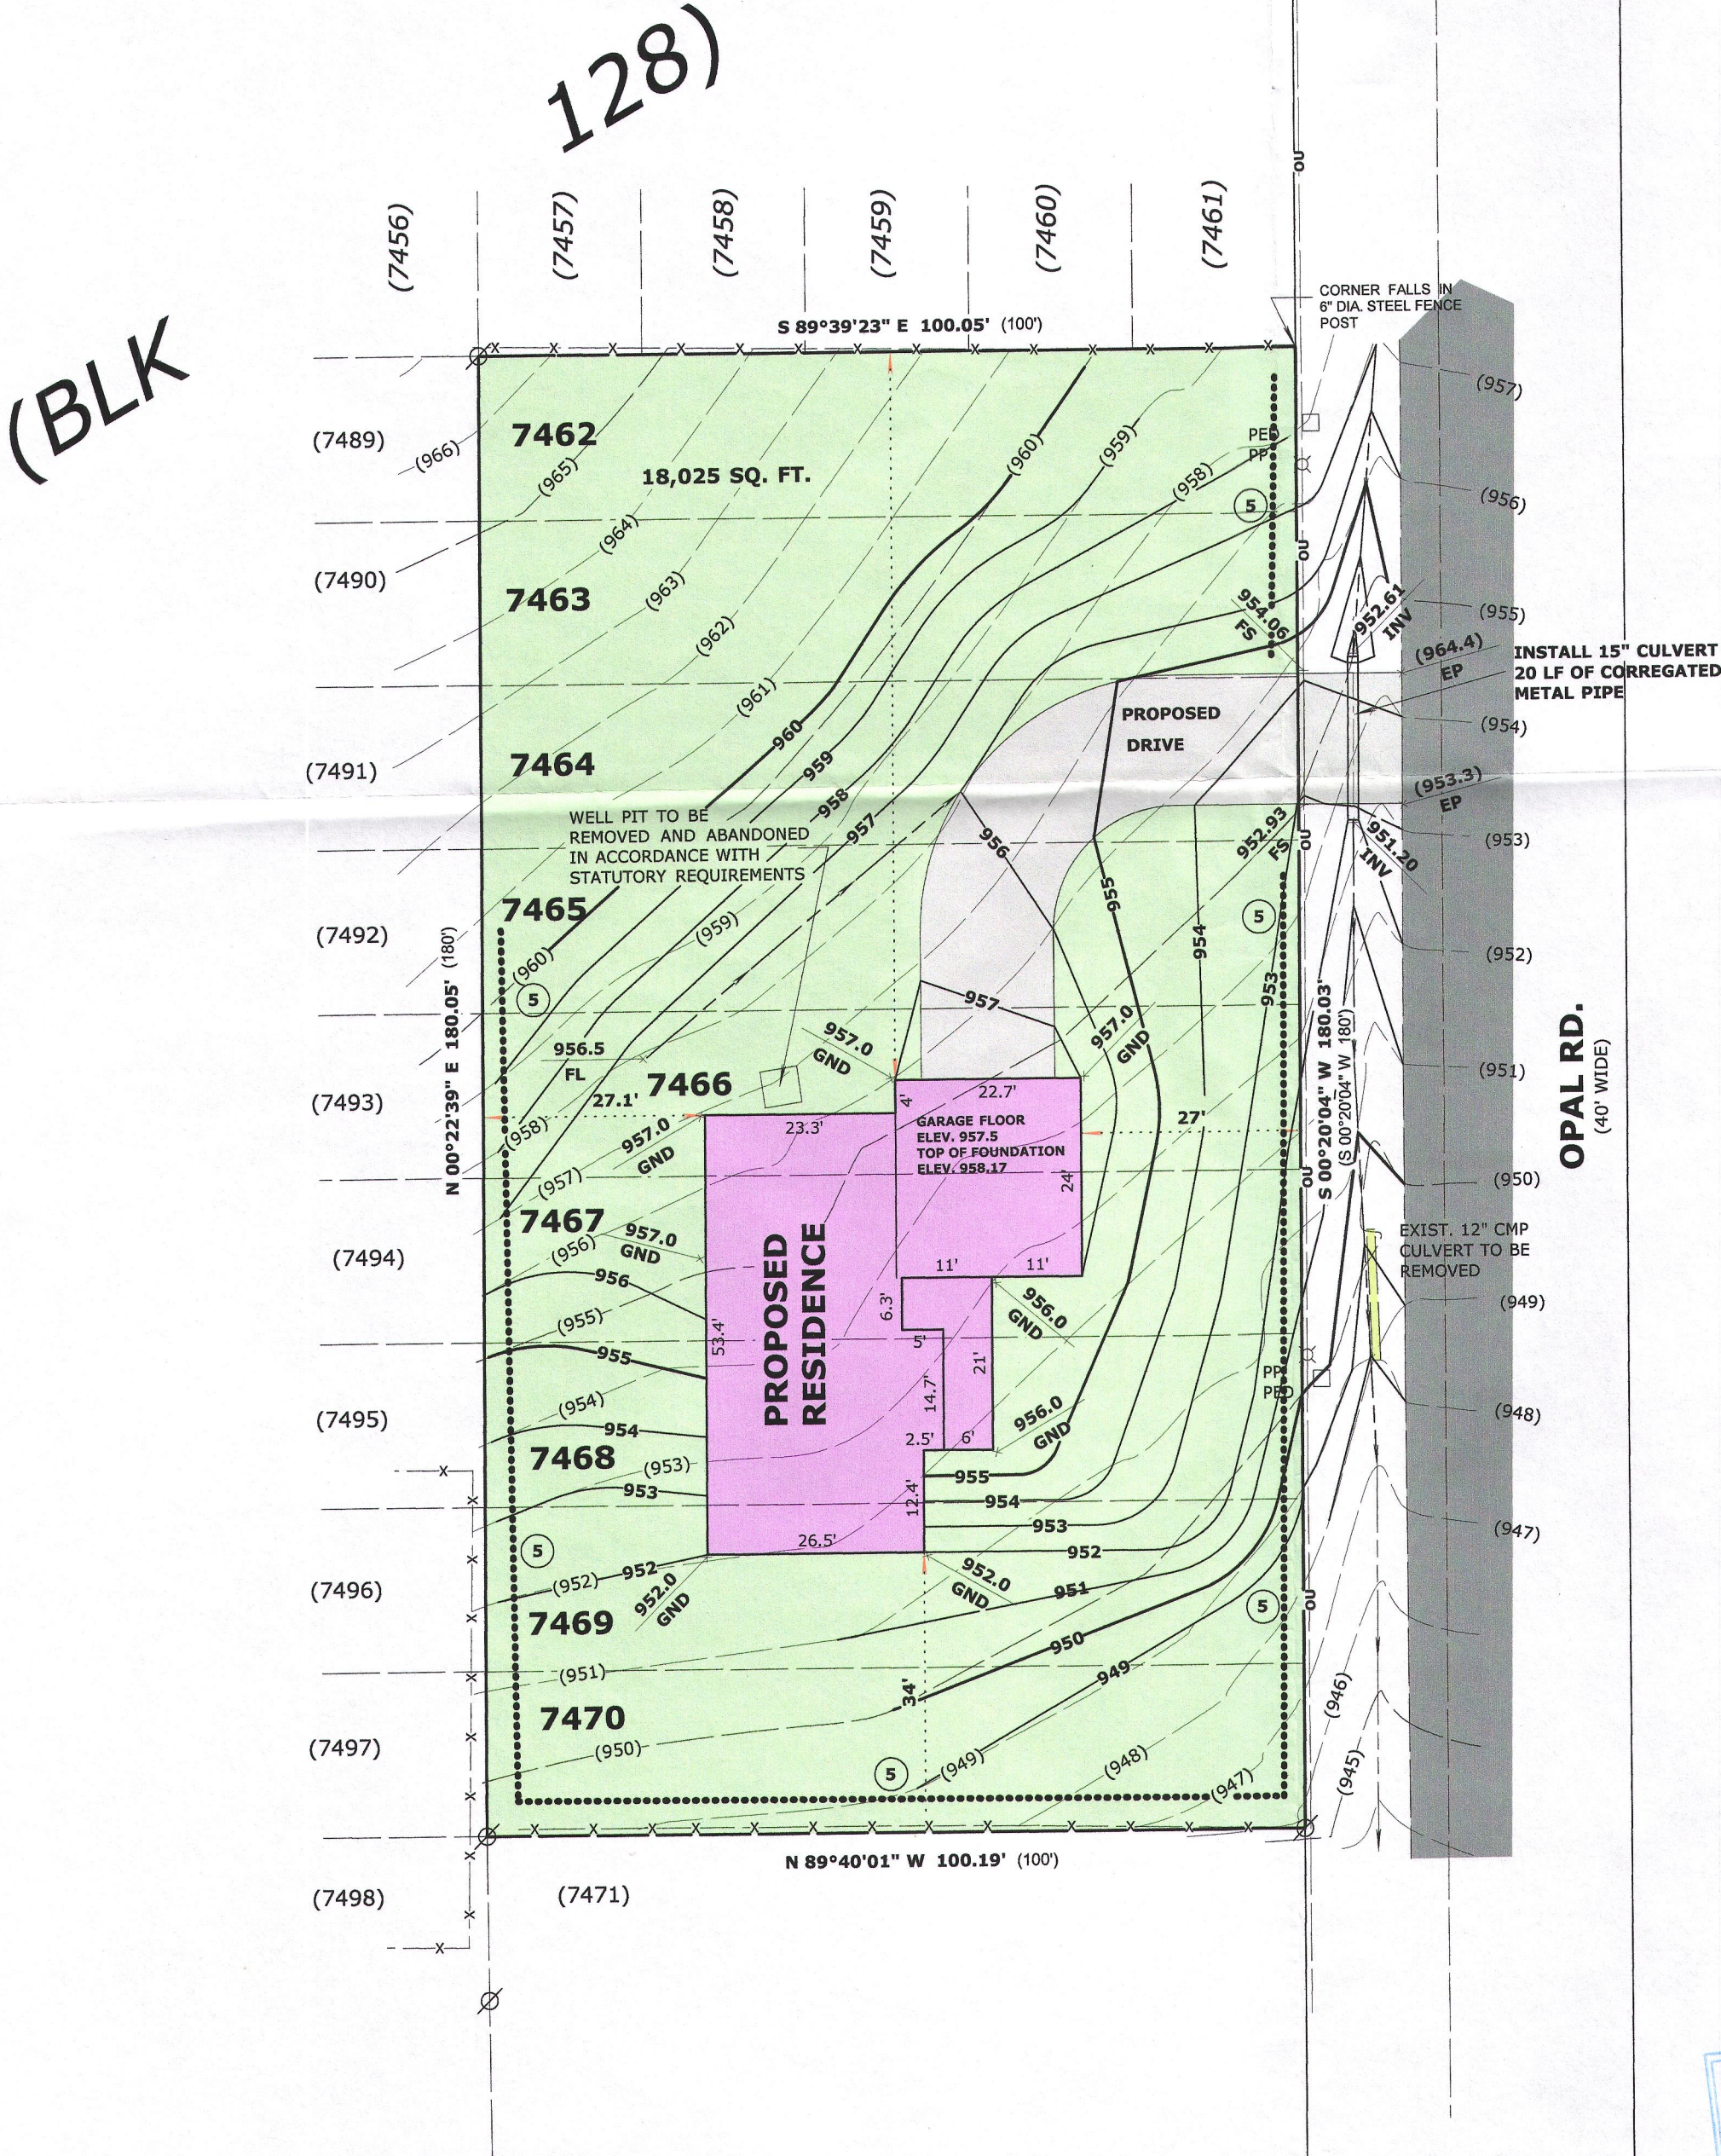

LEGEND

Ø

FOUND IRON PIPE

(xx)

RECORDED AS DIMENSION

—x—

EXISTING FENCE

SCALE: 1 INCH = 20 FEET

"I hereby certify that the above described property has been surveyed by me or under my direction and that the above map is a true representation thereof and shows the size and location of the property, its exterior boundaries, the location of all visible structures and dimensions of all principal buildings thereon, boundary fences, apparent easements, roadways and visible encroachments, if any." "This survey is made for the use of the present owners of the property, and also those who purchase, mortgage, or guarantee the title thereto within one year from date hereof."

Mark L. Miritz
MARK L. MIRITZ
WISCONSIN PROFESSIONAL
LAND SURVEYOR S-2582

DATE: MAY 15, 2016 JOB NO. 16.503

