

**PLAT OF SURVEY**



**LOCATION:** MacLean Road, Town of Geneva, Wisconsin

**LEGAL DESCRIPTION:**

Lot 2 in **CERTIFIED SURVEY MAP NO. 3988**, a parcel of land located in the Northeast 1/4 and the Northwest 1/4 of the Southeast 1/4 of Section 11, Town 2 North, Range 17 East, Town of Geneva, Walworth County, Wisconsin.

October 22, 2018 (Drawing Only)  
October 27, 2018 Lot survey/topography  
November 12, 2018 Added Foundation Plan (Not Staked)  
November 28, 2018 Staked Dwelling  
December 18, 2018 Revision-Proposed Dwelling Re-staked (new location)

Survey No. 110152

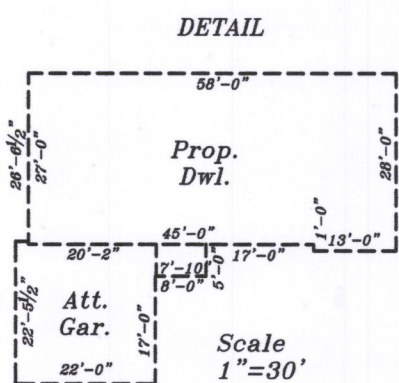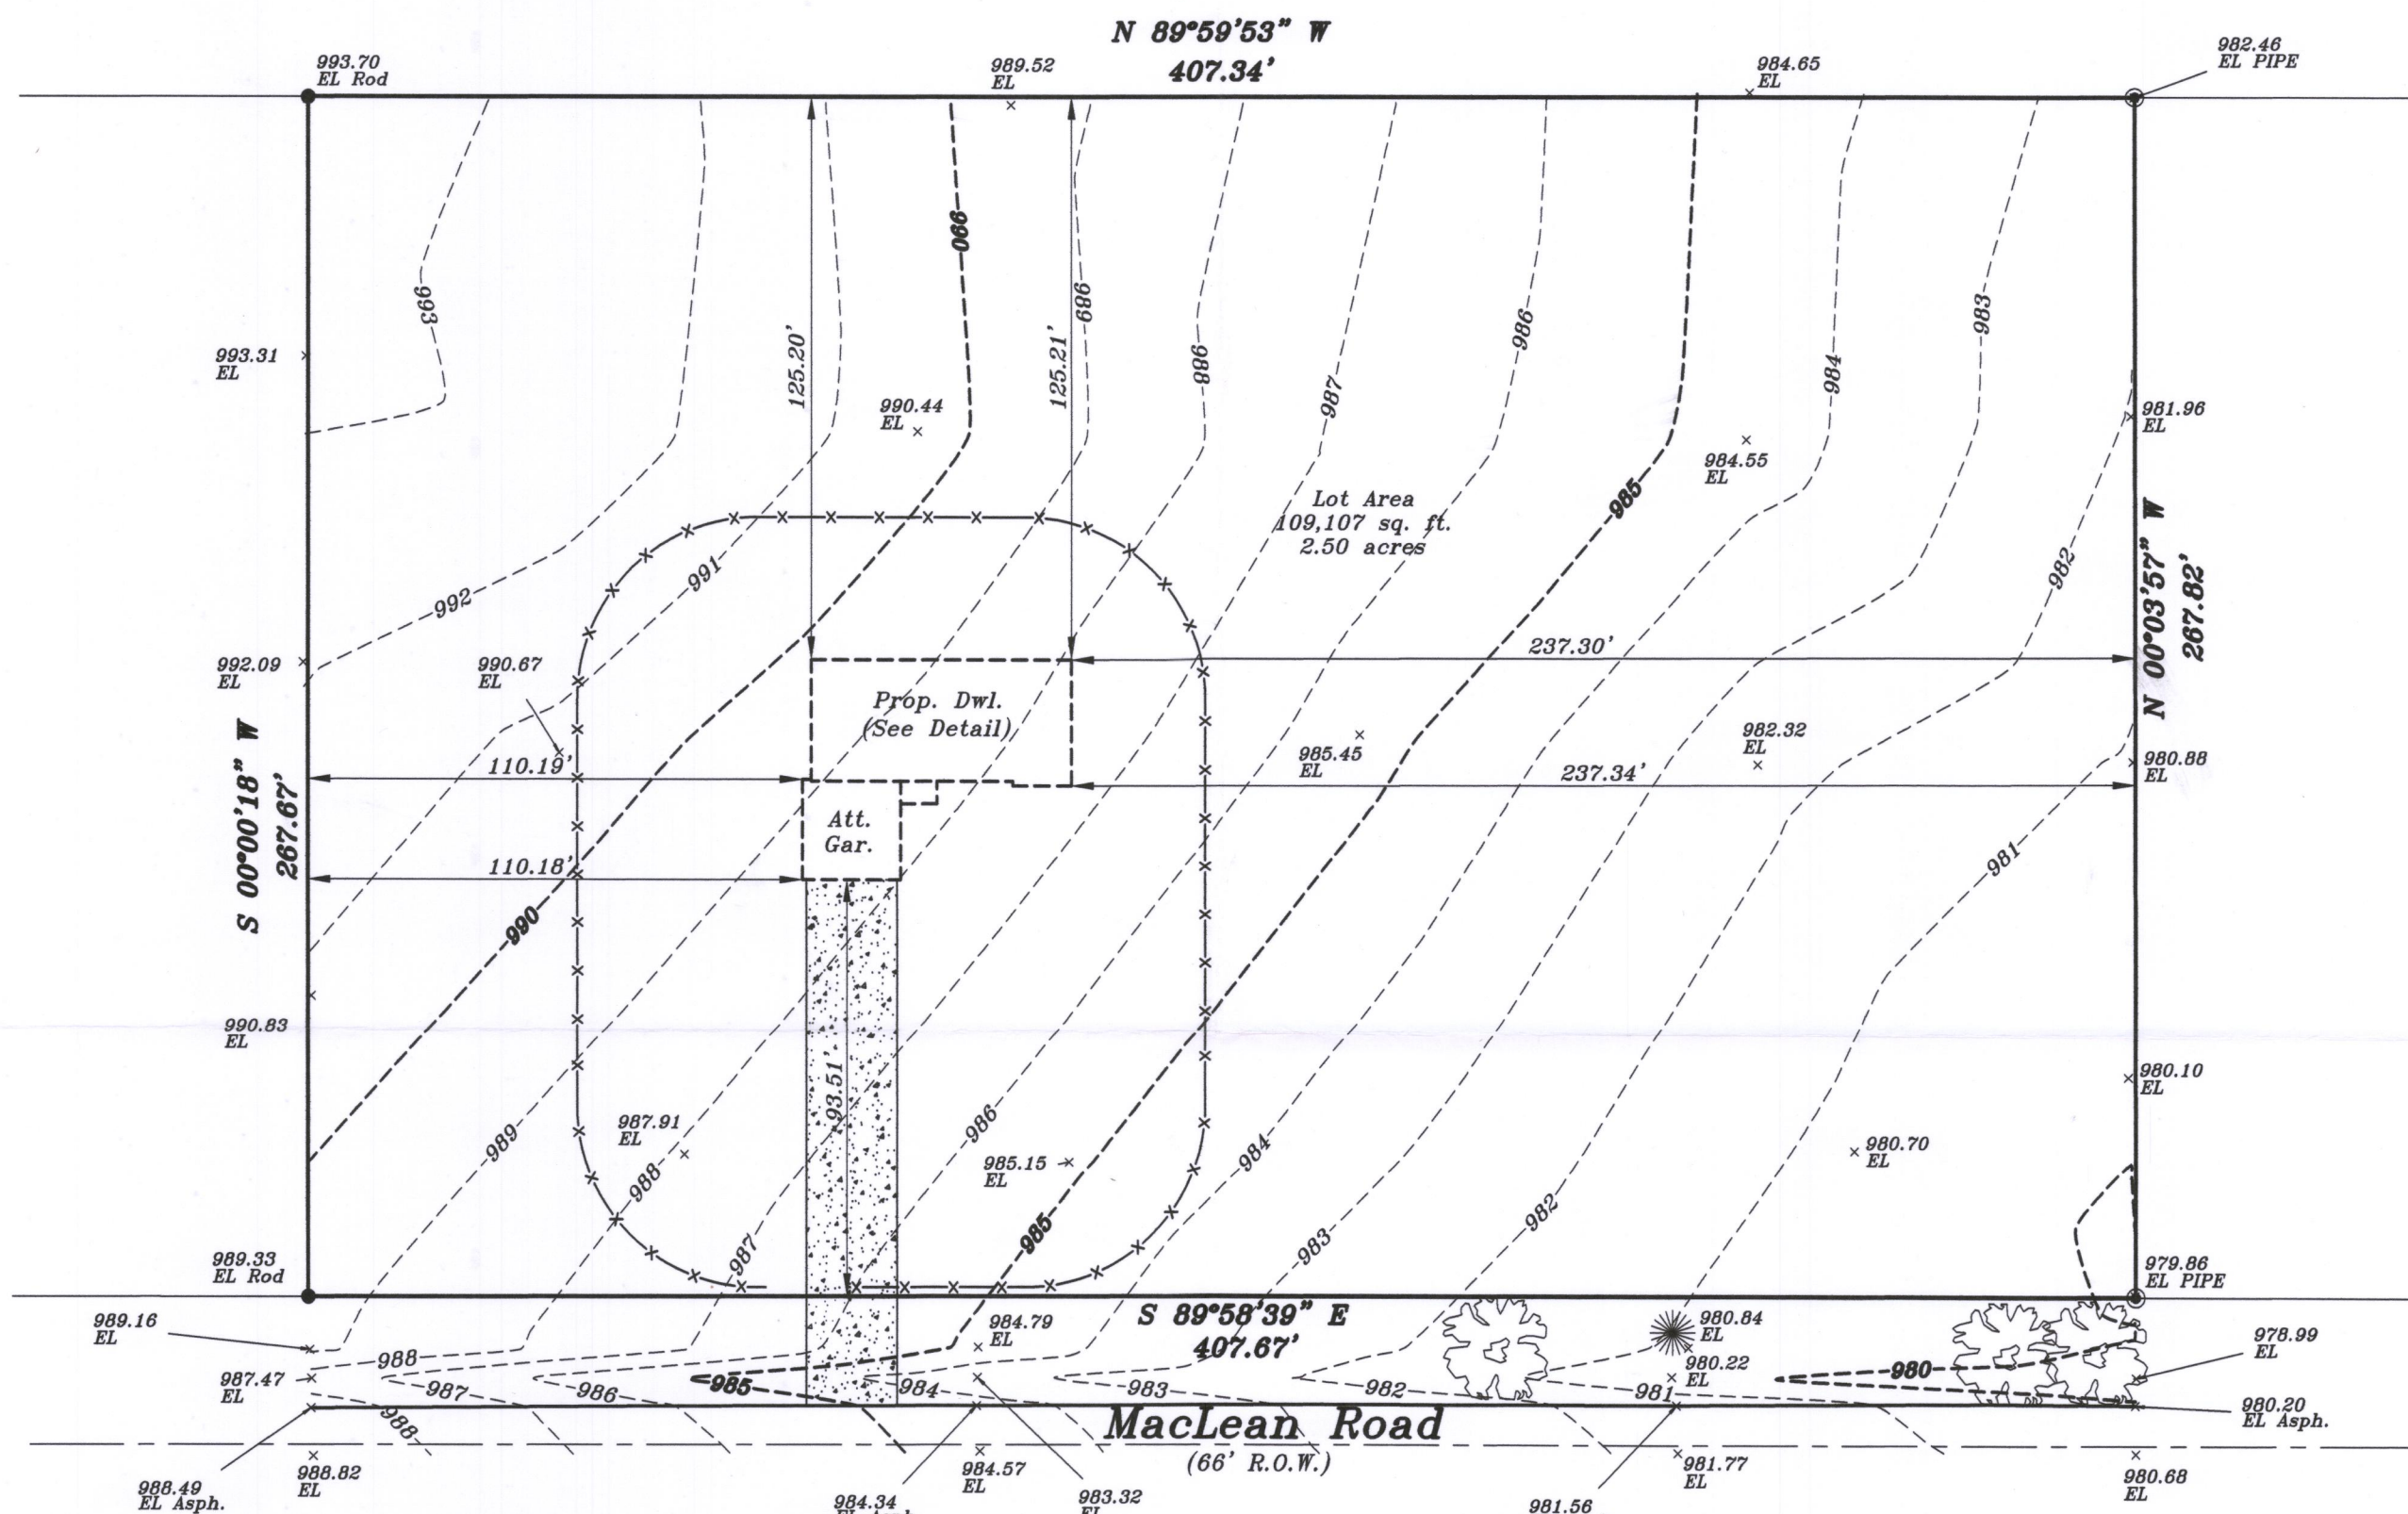

Prop. Gar. Slab  
000.0

Prop. T.O.W.  
000.0

Prop. Fin. Yd. Gr.  
000.0



Proposed finished yard, 1st floor or top of foundation grade shown on this drawing is a suggested grade and should be verified by the owner, builder or municipality



GRAPHIC SCALE



( IN FEET )  
1 inch = 40 ft.

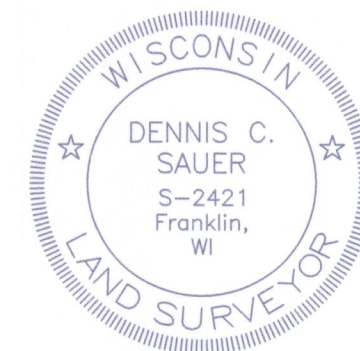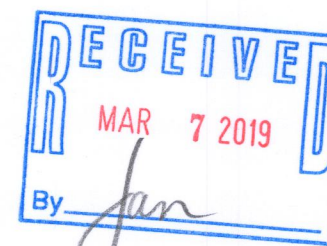

I HEREBY CERTIFY THAT I HAVE SURVEYED THE ABOVE DESCRIBED PROPERTY AND THAT THE ABOVE MAP IS A TRUE REPRESENTATION THEREOF AND SHOWS THE SIZE AND LOCATION OF THE PROPERTY, ITS EXTERIOR BOUNDARIES, THE LOCATION OF ALL VISIBLE STRUCTURES AND DIMENSIONS OF ALL PRINCIPAL BUILDINGS THEREON, BOUNDARY FENCES, APPARENT EASEMENTS AND ROADWAYS AND VISIBLE ENCROACHMENT, IF ANY.

THIS SURVEY IS MADE FOR THE EXCLUSIVE USE OF THE PRESENT OWNERS OF THE PROPERTY, AND ALSO THOSE WHO PURCHASE, MORTGAGE, OR GUARANTEE THE TITLE THERETO WITHIN ONE (1) YEAR FROM THE DATE HEREOF.

SIGNED

*Dennis C. Sauer*

Dennis C. Sauer  
Professional Land Surveyor S-2421

JA 3988-2 217-4538

**METROPOLITAN SURVEY SERVICE, INC.**  
PROFESSIONAL LAND SURVEYORS AND CIVIL ENGINEERS  
9415 West Forest Home Avenue, Suite 202  
Hales Corners, Wisconsin 53130  
PH. (414) 529-5380 FAX (414) 529-9787  
email address: survey@metropolitansurvey.com

⊙ — Denotes Iron Pipe Found  
○ — Denotes Iron Pipe Set

000.0 — Denotes Proposed Grade

—x—x—x— Denotes Proposed Silt Screen