## LAND-MARK SURVEYING

Mark L. Miritz

Wisconsin Professional Land Surveyor S-2582

N9330 Knuteson Drive Whitewater, WI 53190 Phone:(262)949-1239 MarkMiritz@ Land-MarkSurveying.com


GRADING PLAN

## LEGAL DESCRIPTION

Located in the Northwest 1/4 and Southwest 1/4, of the Southeast 1/4, Section 33, Township 2 North, Range 17 East, in the Town of Geneva, Walworth County, Wisconsin

Lots 8 thru 12 (incluisive), Block 21, Sunset Hills (Unit #B)

ORDERED BY: BASSO BUILDERS, INC. 405 SKYLINE DRIVE LAKE GENEVA, WI 53147

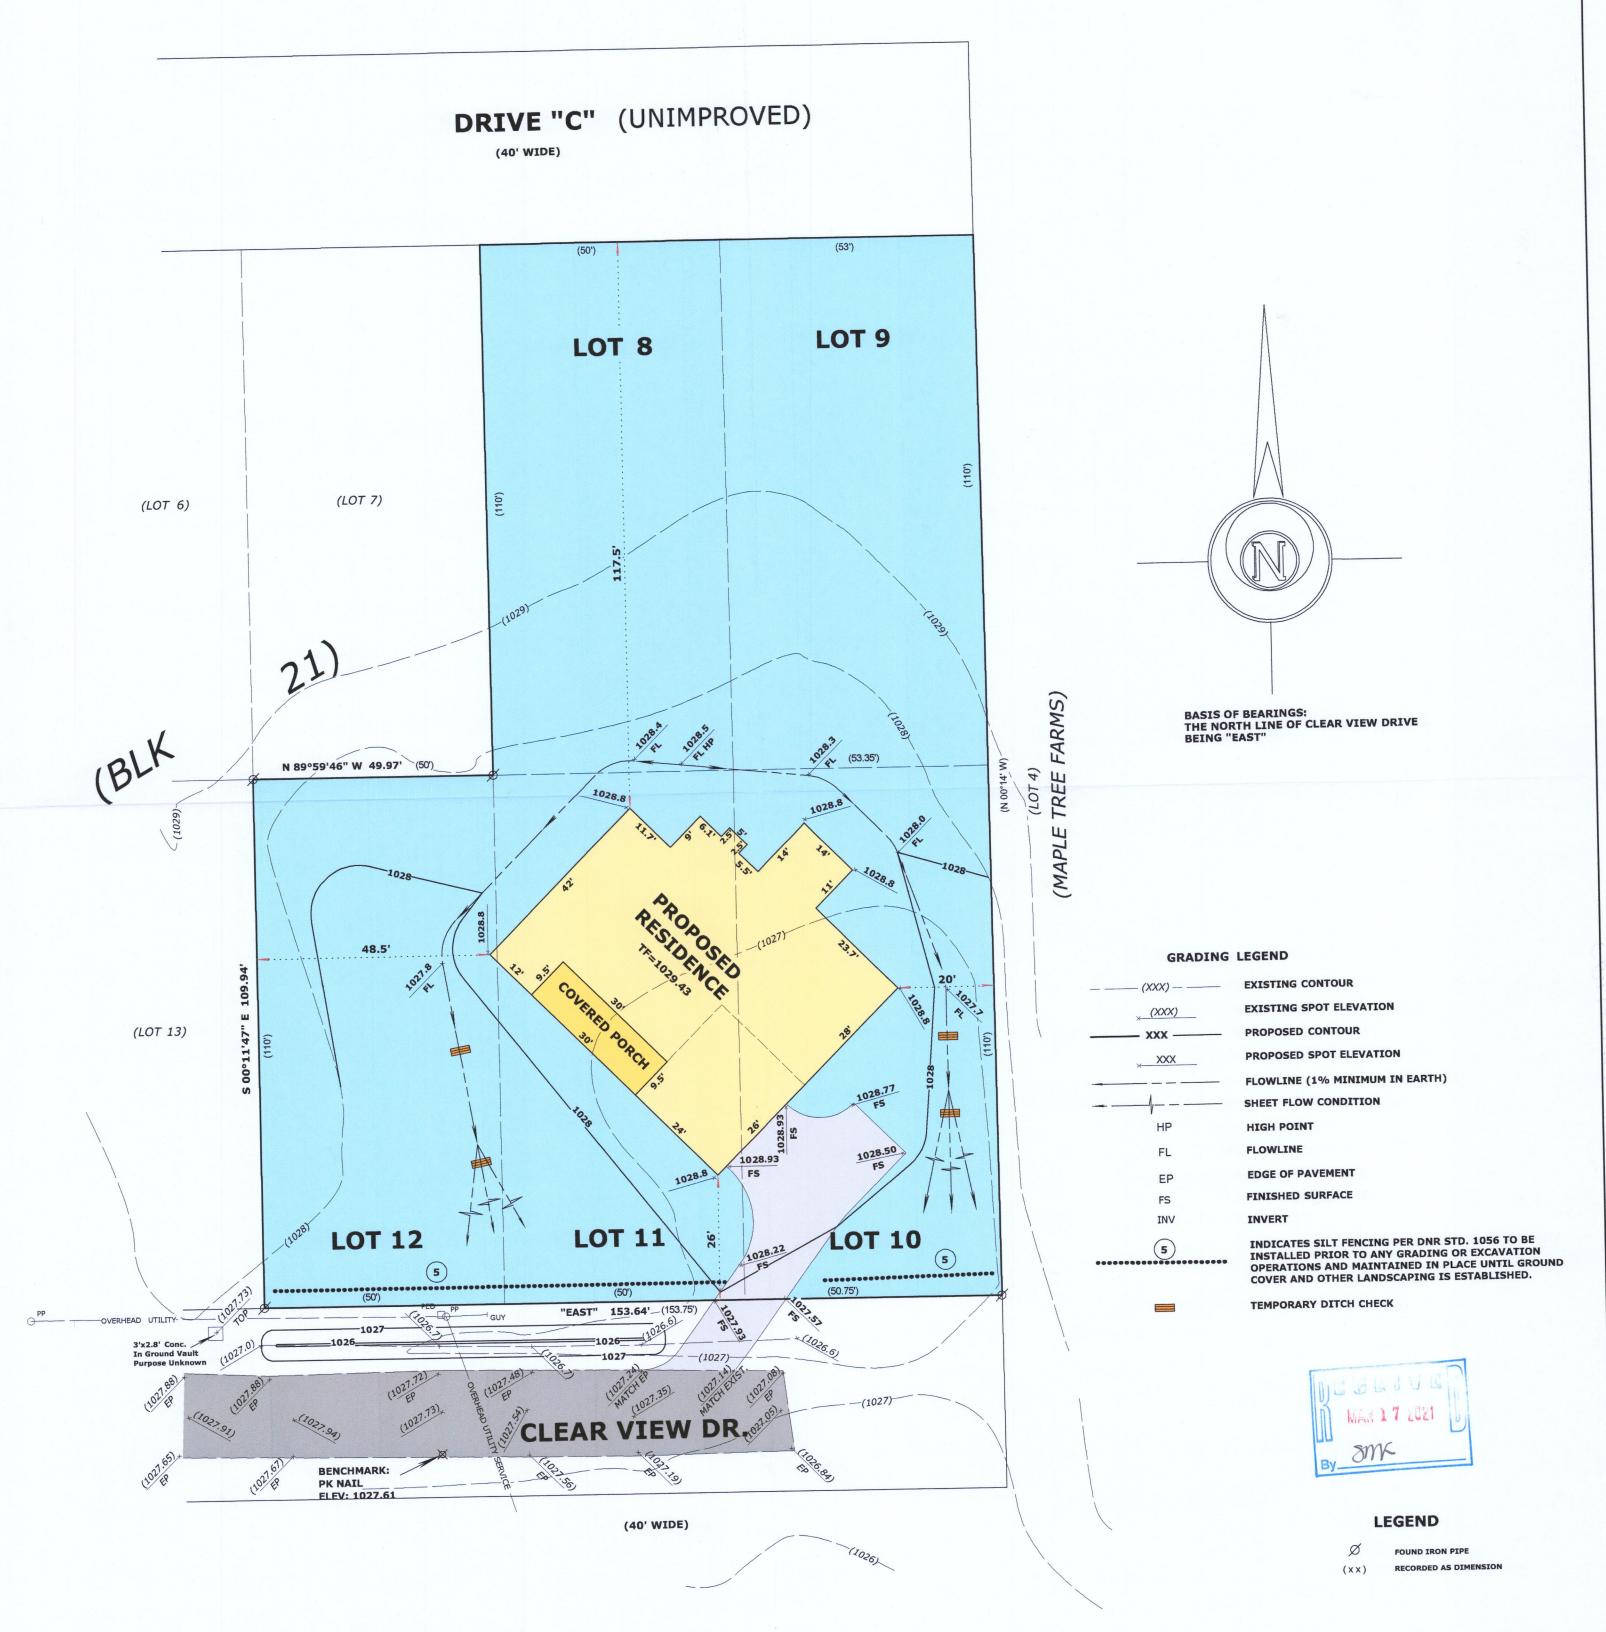



## SCALE: 1 INCH = 20 FEET

"I hereby certify that the above described property has been surveyed by me or under my direction and that the above map is a true representation thereof and shows the size and location of the property, its exterior boundaries, the location of all visible structures and dimensions of all principal buildings thereon, boundary fences, apparent easements, roadways and visible encroachments, if any."

"This survey is made for the use of the present owners of the property, and also those who purchase, mortgage, or guarantee the title thereto within one year from date

Mark L. Miritz
WISCONSIN PROFESSIONAL
LAND SURVEYOR S-2582

DATE: January 2, 2021 JOB NO. 20.1008