



Conant Street (Public Street 50 feet wide)

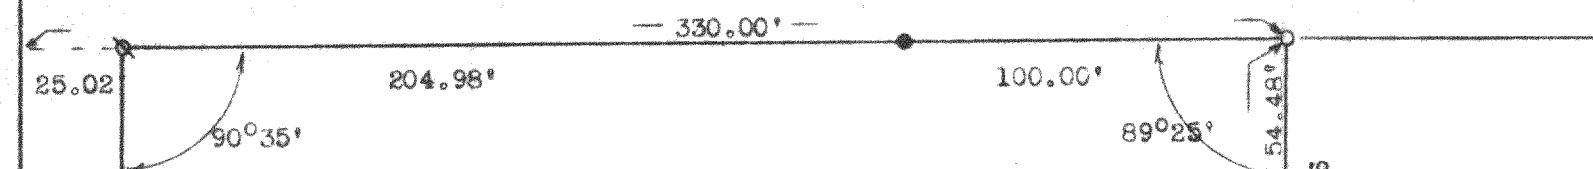

89° 25'

54° 48'

Marshall Street (Public street 50 feet wide)

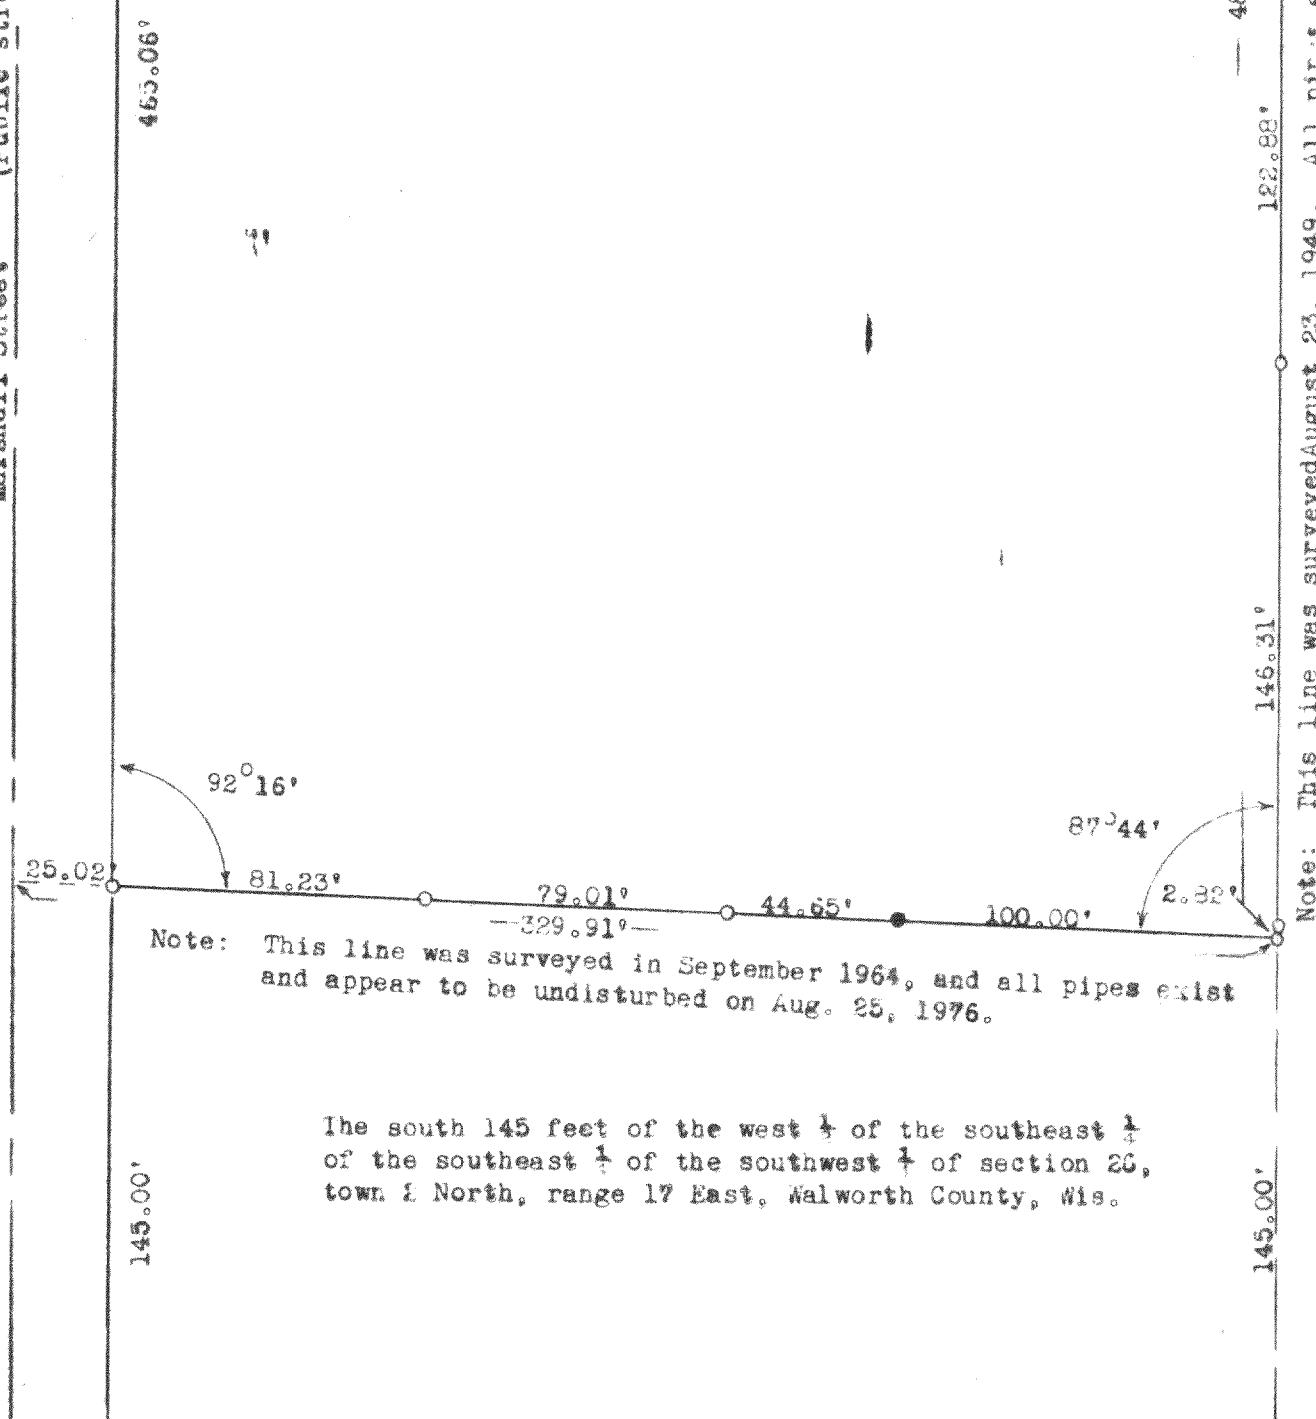

Note: This line was surveyed in September 1964, and all pipes exist and appear to be undisturbed on Aug. 25, 1976.

The south 145 feet of the west $\frac{1}{4}$ of the southeast $\frac{1}{4}$ of the southeast $\frac{1}{4}$ of the southwest $\frac{1}{4}$ of section 26, town 2 north, range 17 east, Walworth County, Wis.

Note: This line was surveyed August 23, 1949. All pipes exist and appear to be undisturbed on 25 Aug. 1976.

— 480.30' —

122.88'

152.81'

100.00'

89° 25'

145.31'

87° 44'

2.32'

100.00'

44.65'

79.01'

329.91'

81.23'


92° 16'

25.02'

Legend for Metal Monuments existing on the 25th of Aug. 1976
 ○ indicates iron pipe found (1") outside diameter
 ● indicates iron rod found (1/4") diameter
 □ indicates iron pipe set 1.5" outside diameter x 24 " long

Owner: Anne M. Sheldon
 325 Cook St.
 Lake Geneva, Wisconsin

Surveyor: Lloyd L. Jensen
 Elkhorn, Wisconsin

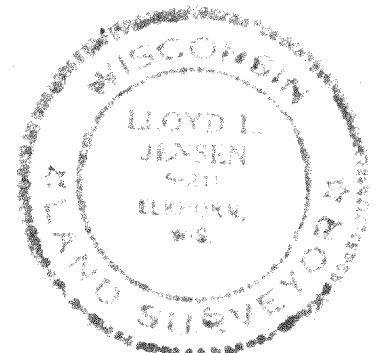

I, Lloyd L. Jensen, surveyor, do hereby certify that under my direction, the lands described hereon have been surveyed and mapped, and that this Plat of survey is a true and accurate representation of the property lines to the best of my knowledge and belief.

Dated this 26th day of Aug., 1976

Lloyd L. Jensen
 Lloyd L. Jensen S - 211

Survey and Plat ordered by Anne M. Sheldon Job # 1658.032

PLAT OF SURVEY

Legal Description:

The west $\frac{1}{4}$ of the southeast $\frac{1}{4}$ of the southeast $\frac{1}{4}$ of the southwest $\frac{1}{4}$ of section 26, town 2 north, range 17 east, excepting the south 145 feet thereof and also excepting lands dedicated as public roads

Area of the parcel described above is 3.307 acres more or less

SCALE 1" = 50 feet

DATE 26 August, 1976

Move, Call, Survey # 680 OK

217-480