
LAND-MARK SURVEYING Mark L. Miritz

N9330 Knuteson Drive Whitewater, WI 53190 Phone:(262)949-1239

PLAT OF SURVEY PLOT PLAN

Wisconsin Professional Land Surveyor S-2582

MARKMIRITZ@ LAND-MARKSURVEYING.COM

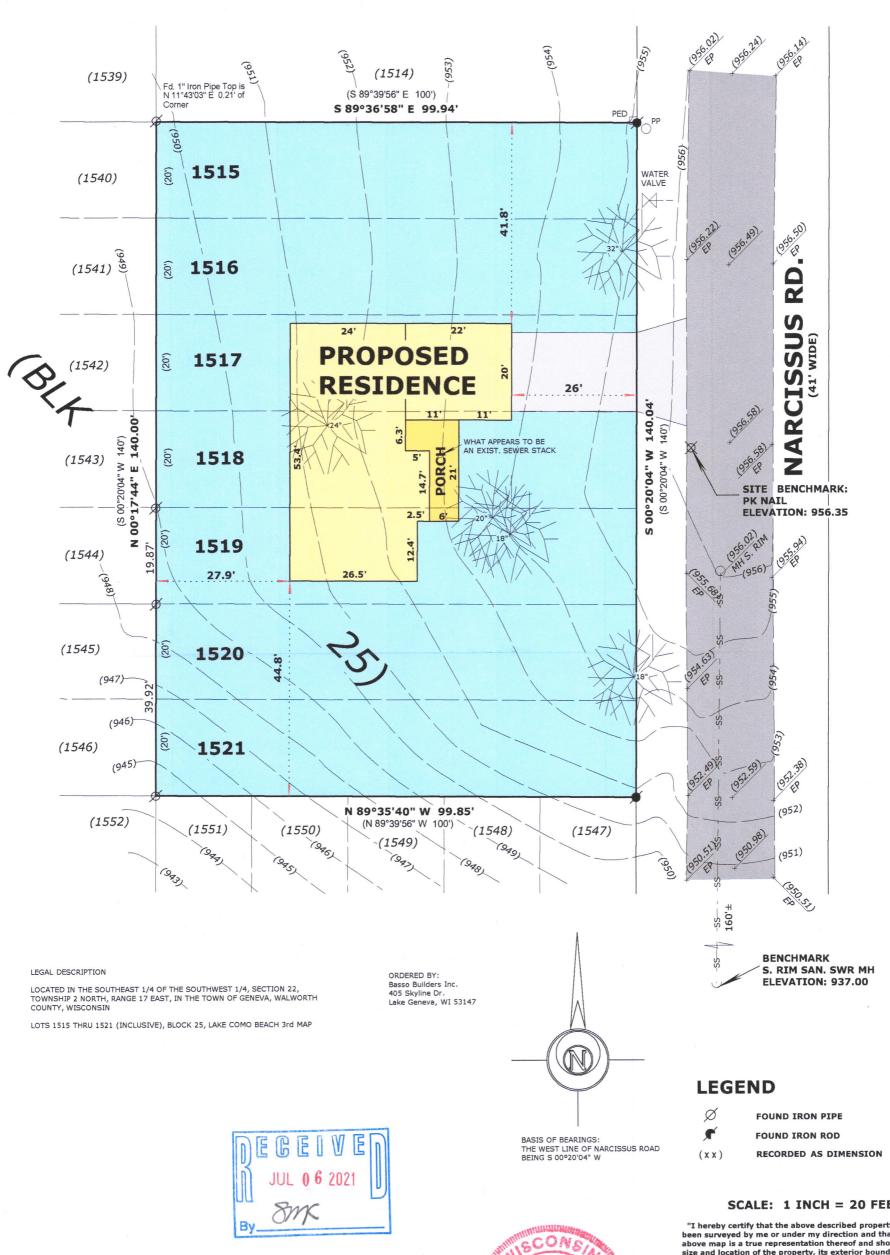

SCALE: 1 INCH = 20 FEET

"I hereby certify that the above described property has been surveyed by me or under my direction and that the above map is a true representation thereof and shows the size and location of the property, its exterior boundaries, the location of all visible structures and dimensions of all the location or all visible structures and dimensions of all principal buildings thereon, boundary fences, apparent easements, roadways and visible encroachments, if any." "This survey is made for the use of the present owners of

the property, and also those who purchase, mortgage, or guarantee the title thereto within one year from date hereof."

WISCONSIN PROFESSIONAL **LAND SURVEYOR S-2582**

JOB NO. 21.610

DATE: June 22, 2021

MARK L. MIRITZ

8-2582

WHITEWATER WI

SUR