

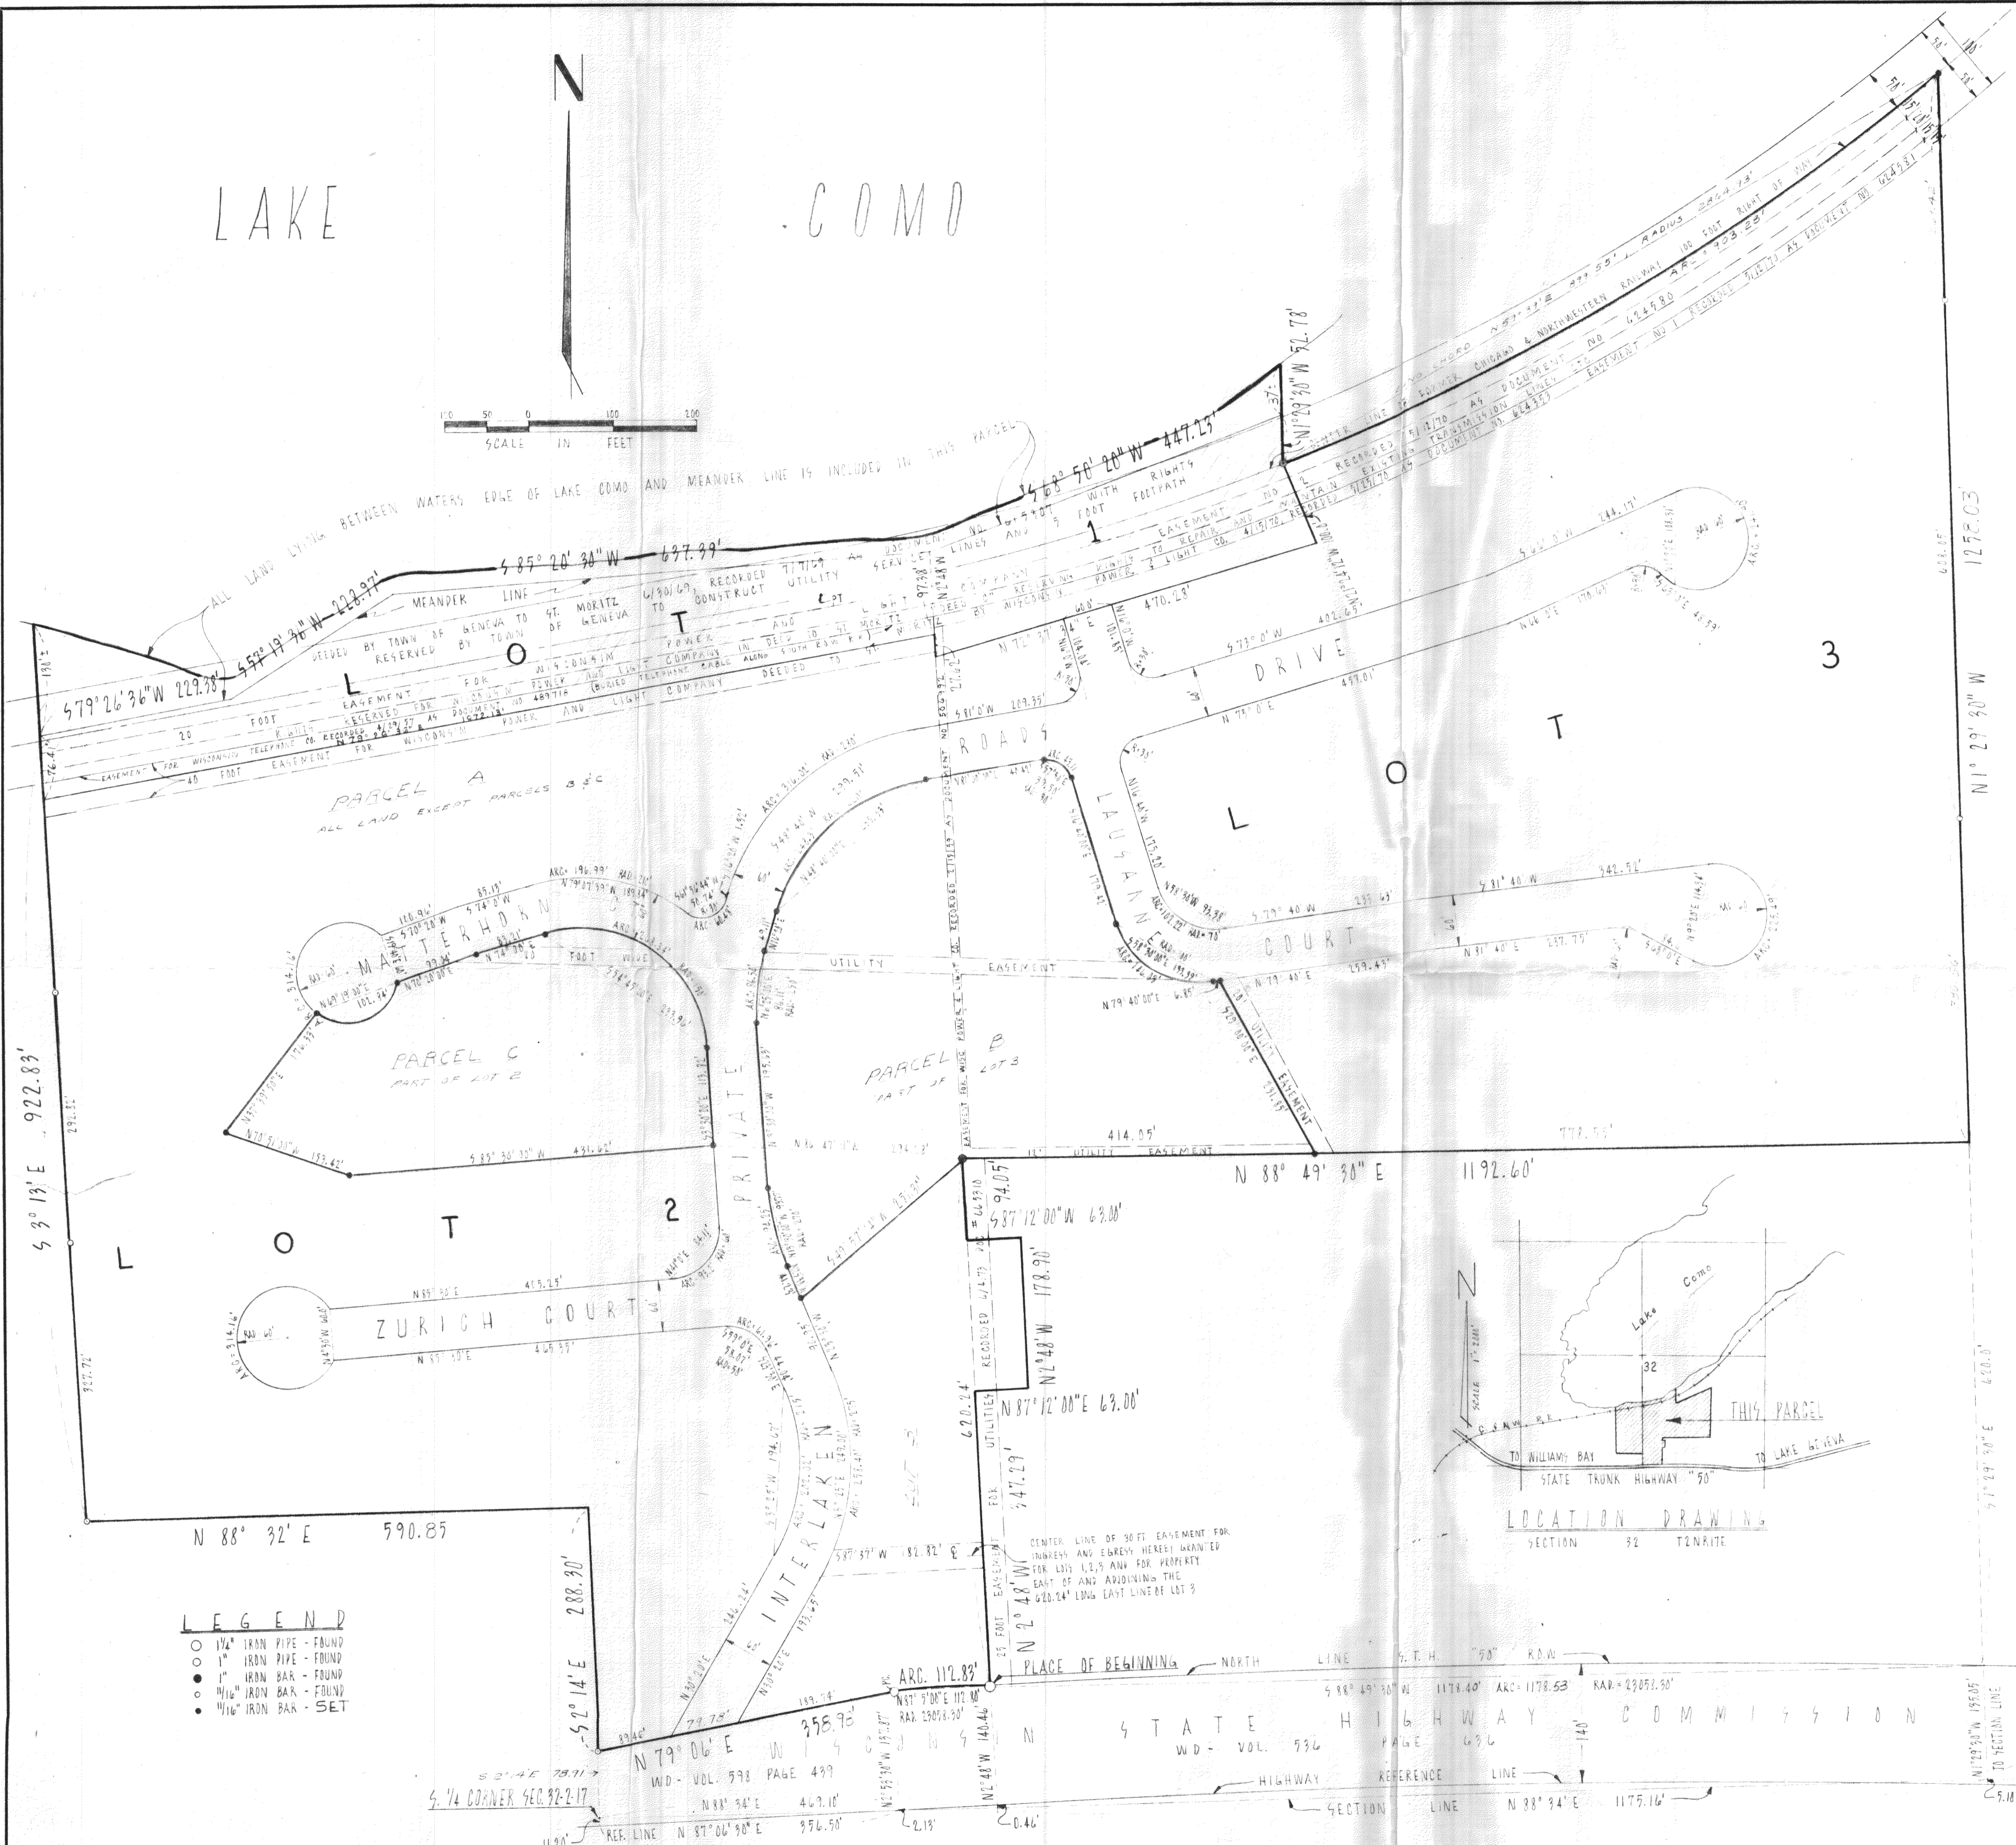


LAKE

COMO

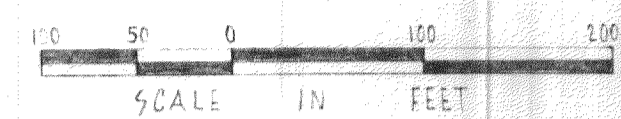

- LEGEND**
- 1 1/2" IRON PIPE - FOUND
  - 1" IRON PIPE - FOUND
  - 1" IRON BAR - FOUND
  - 1 1/2" IRON BAR - FOUND
  - 1 1/2" IRON BAR - SET

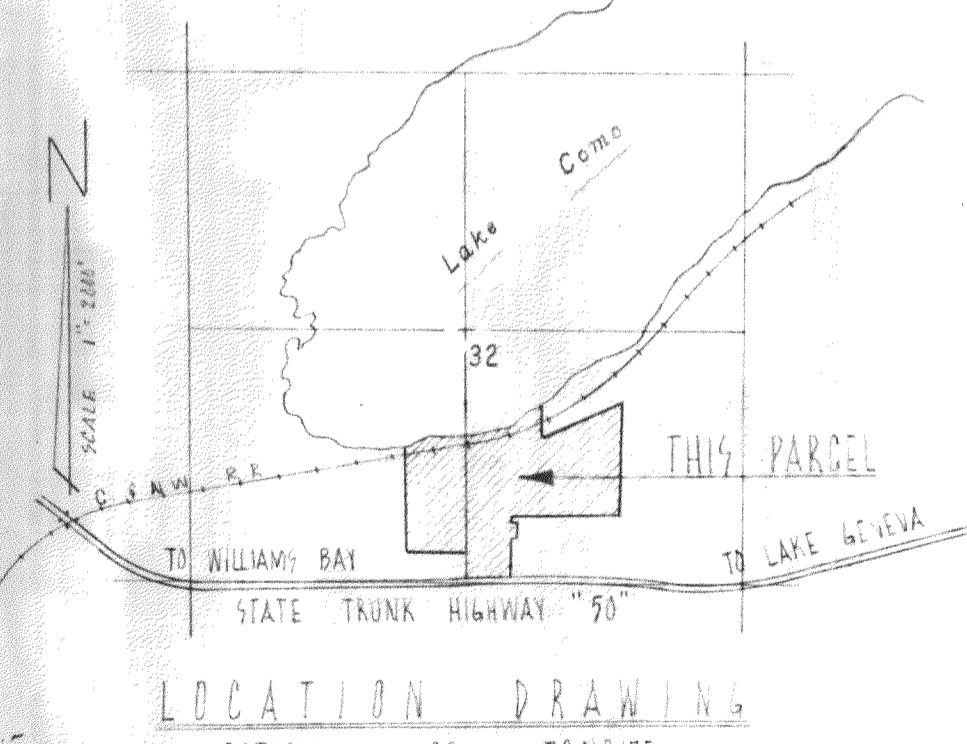

A PARCEL OF LAND LOCATED IN THE SOUTH HALF OF SECTION 32, T24N R17E W4W, WIS., FOR ANVAN CORPORATION		
PLAT OF SURVEY		
DRAWN BY BILL K.	JENSEN & JOHNSON CIVIL ENGINEERS ELKHORN, WIS. DATE SEPT. 1974	SCALE: 1" = 100'
CHECKED BY M. J. F.		REVISED
APPROVED BY		SHEET NO. OF