



PLAT OF SURVEY
PLOT & GRADING PLAN

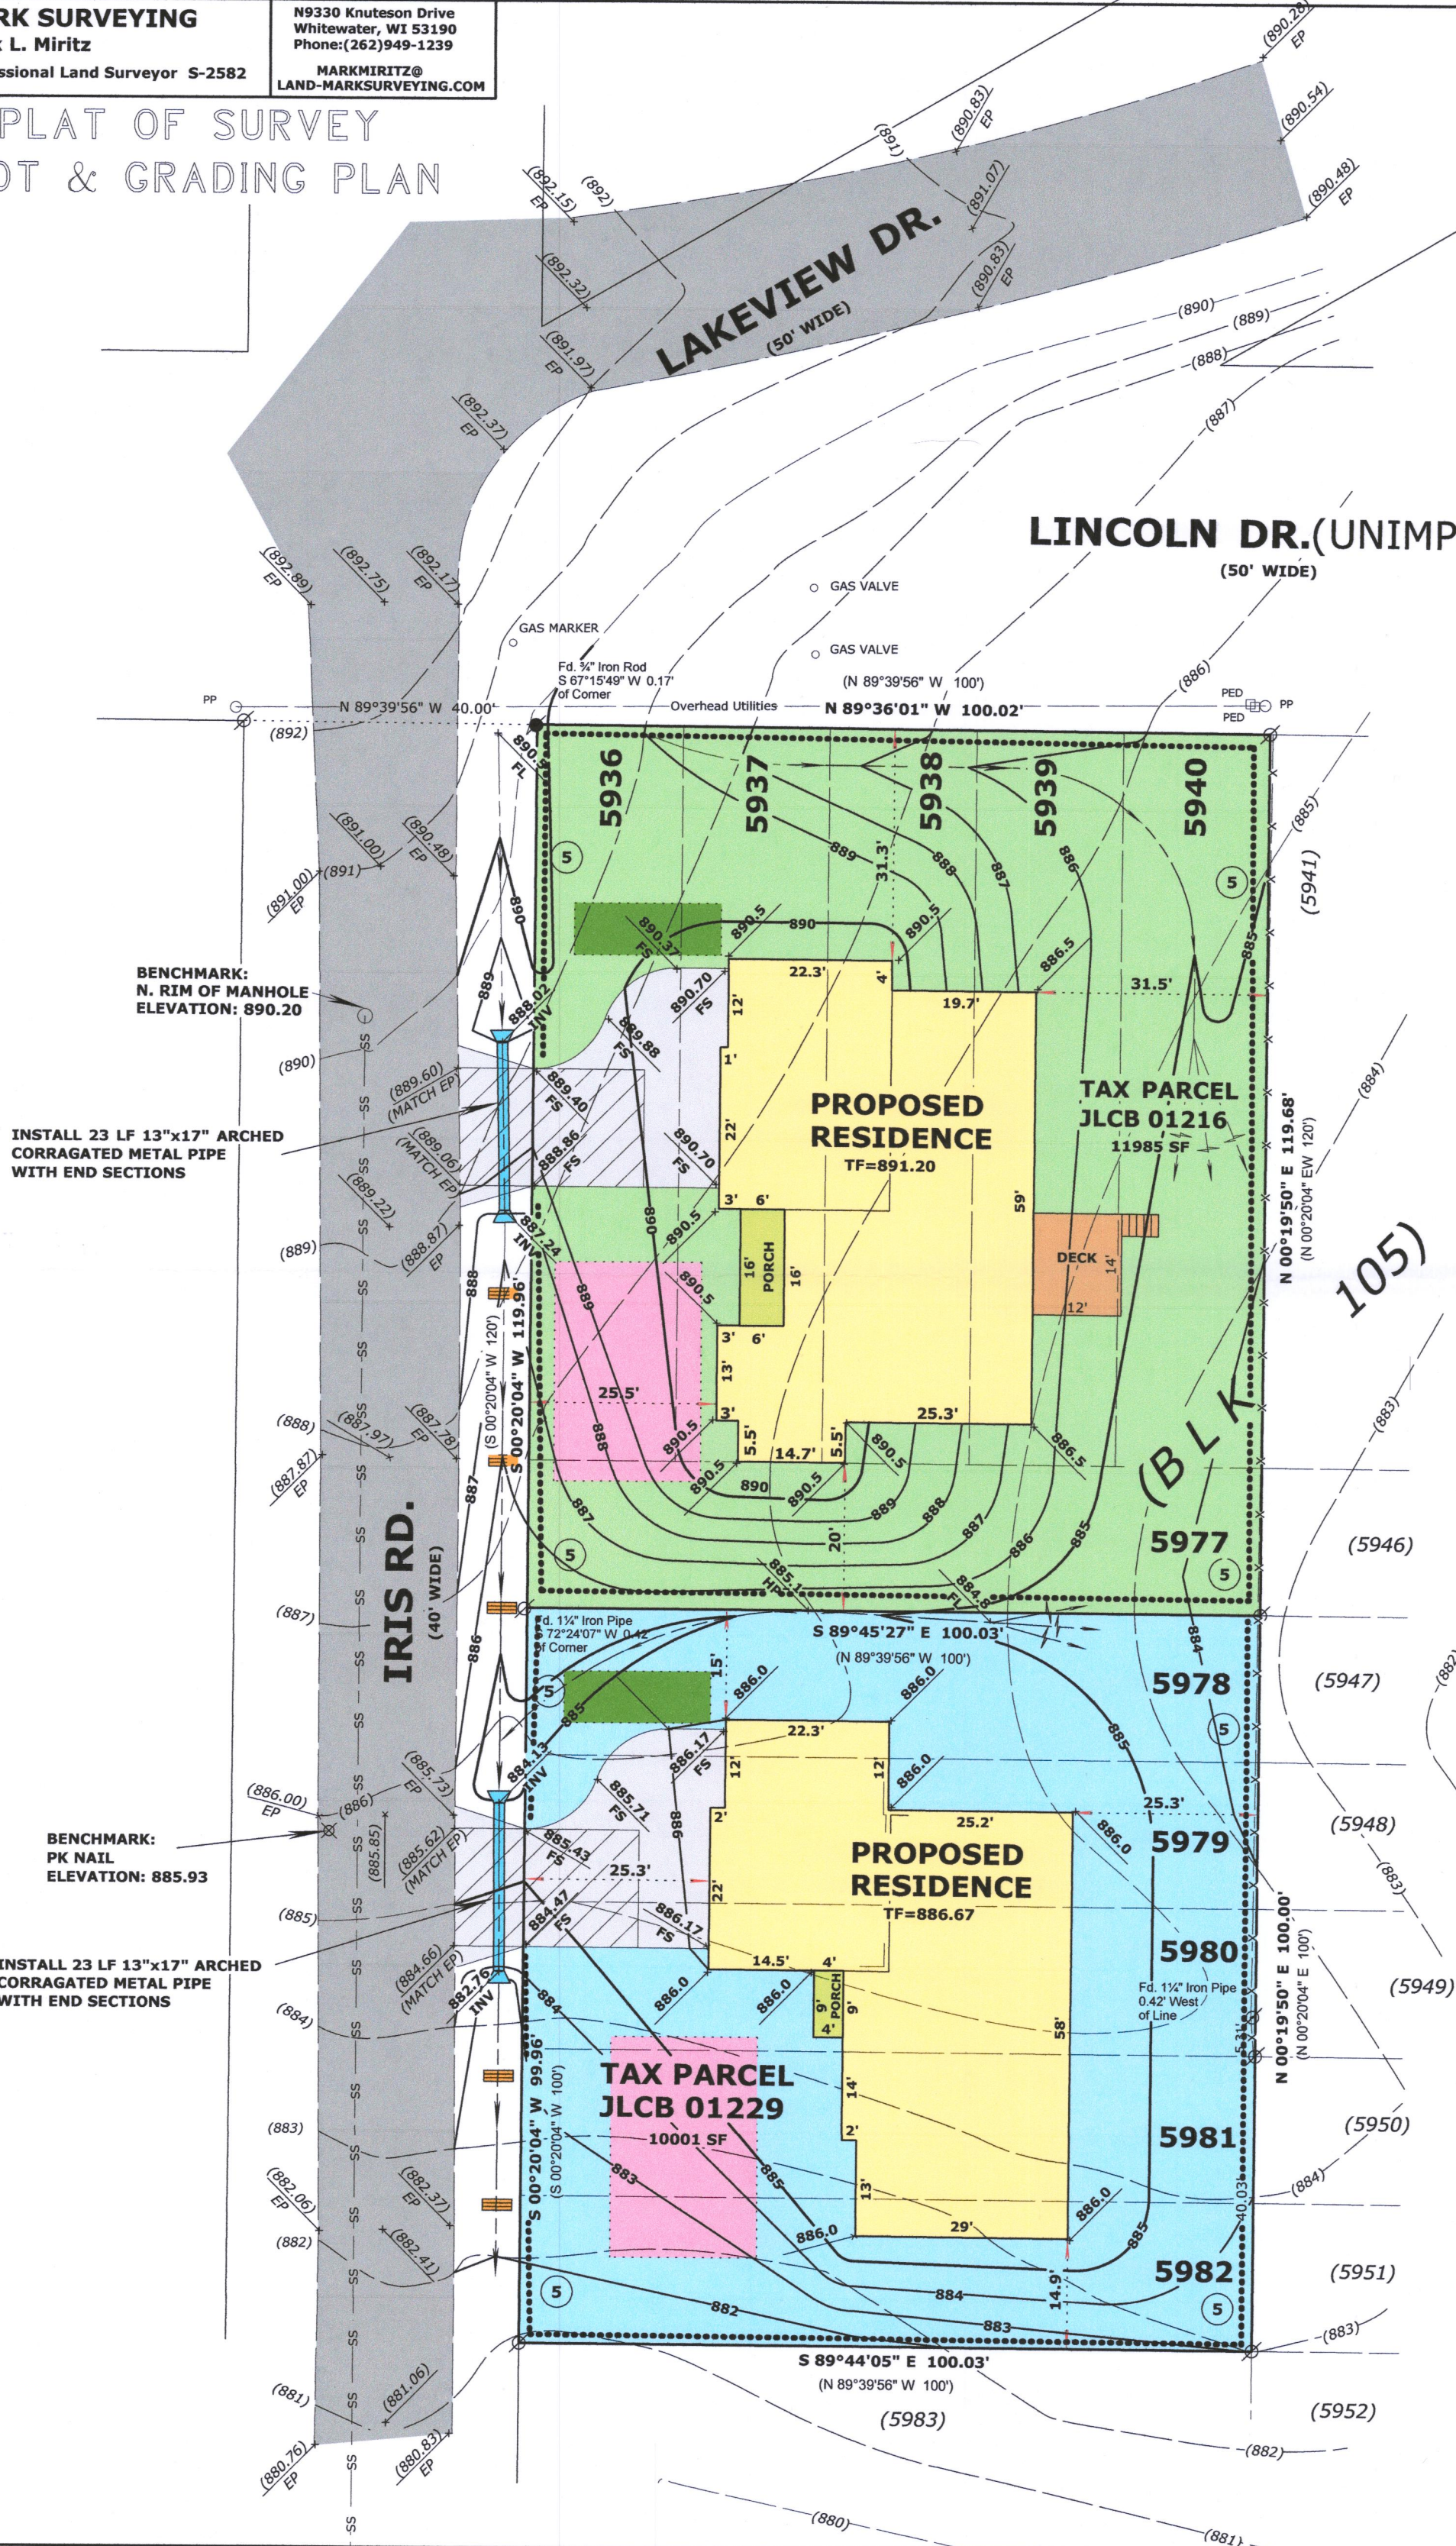

LEGAL DESCRIPTION
(Tax Parcel JLCB 01216)
LOCATED IN THE SOUTHWEST 1/4 OF THE NORTHEAST 1/4, SECTION 28,
TOWNSHIP 2 NORTH, RANGE 15 EAST, IN THE TOWN OF GENEVA, WALWORTH
COUNTY, WISCONSIN
LOTS 5936 THRU 5940 (INCLUSIVE) AND LOT 5977, ALL IN BLOCK 105,
LAKE COMO BEACH MAP NO. 1

GRADING LEGEND


- (XXX) — EXISTING CONTOUR
- (XXX) EXISTING SPOT ELEVATION
- XXX PROPOSED CONTOUR
- XXX PROPOSED SPOT ELEVATION
- FLOWLINE (1% MINIMUM IN EARTH)
- SHEET FLOW CONDITION
- HP HIGH POINT
- FL FLOWLINE
- EP EDGE OF PAVEMENT
- FS FINISHED SURFACE
- INV INVERT
- 5 INDICATES SILT FENCING PER DNR STD. 1056 TO BE
INSTALLED PRIOR TO ANY GRADING OR EXCAVATION
OPERATIONS AND MAINTAINED IN PLACE UNTIL GROUND
COVER AND OTHER LANDSCAPING IS ESTABLISHED.
- TEMPORARY DITCH CHECK
- STONE TRACKING PAD
- DUMPSTER
- MATERIALS STORAGE

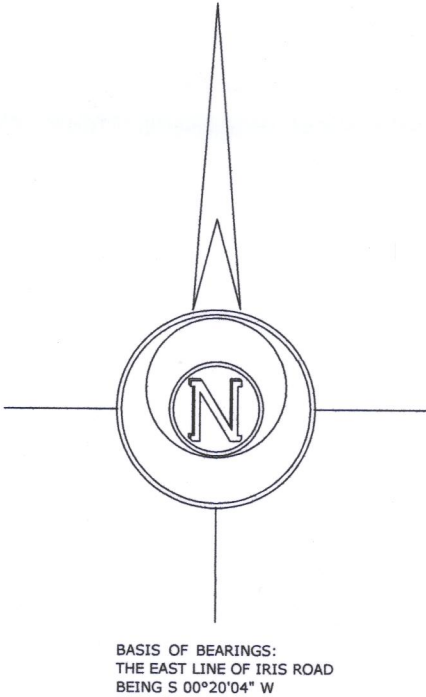

BASIS OF BEARINGS:
THE EAST LINE OF IRIS ROAD
BEING S 00°20'04" W

LEGAL DESCRIPTION
(Tax Parcel JLCB 01229)
LOCATED IN THE SOUTHWEST 1/4 OF THE NORTHEAST 1/4, SECTION 28,
TOWNSHIP 2 NORTH, RANGE 15 EAST, IN THE TOWN OF GENEVA, WALWORTH
COUNTY, WISCONSIN
LOTS 5978 THRU 5982 (INCLUSIVE), ALL IN BLOCK 105, LAKE COMO
BEACH MAP NO. 1

ORDERED BY:
Basso Builders Inc.
405 Skyline Dr.
Lake Geneva, WI 53147

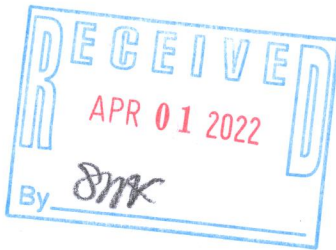

LEGEND

- FOUND IRON PIPE
- FOUND IRON ROD
- RECORDED AS DIMENSION
- EXISTING FENCE

SCALE: 1 INCH= 20 FEET

"I hereby certify that the above described property has
been surveyed by me or under my direction and that the
above map is a true representation thereof and shows the
size and location of the property, its exterior boundaries,
the location of all visible structures and dimensions of all
principal buildings thereon, boundary fences, apparent
easements, roadways and visible encroachments, if any."
"This survey is made for the use of the present owners of
the property, and also those who purchase, mortgage, or
guarantee the title thereto within one year from date
hereof."



Mark L. Miritz
MARK L. MIRITZ
WISCONSIN PROFESSIONAL
LAND SURVEYOR S-2582