PLAT OF SURVEY

LOCATION: N3181 Quail Road, Lake Geneva, Wisconsin

LEGAL DESCRIPTION: Lots 8056 thru 8062 in Block 137 of **LAKE COMO BEACH,** being a part of the Section 21 & 28, in Town 2 North, Range 17 East, in the Town of Geneva, Walworth County, Wisconsin.

March 9, 2021 (Drawing Only)

Survey No. 112349-S00

March 25, 2021 Rotated Foundation Plan (Not Staked)

April 28, 2021 Staked Proposed Dwelling

May 22, 2021 Creek on East Side of Quail Road Added

June 22, 2022 Drawing Revised (House Reversed-Not Staked)

July 25, 2022 Revised & Moved Foundation Plan (Not Staked)

August 10, 2022 Rev. Foundation Plan (Not Staked); Add. Prop. Grades Per Builder


August 25, 2022 Grading Plan Added

August 30, 2022 Grading Plan Revised

September 2, 2022 Revised Grading Plan (not re-staked)

September 13, 2022 Dual Ownership Revised To Singular Ownership

September 20, 2022 Re-staked Proposed Dwelling

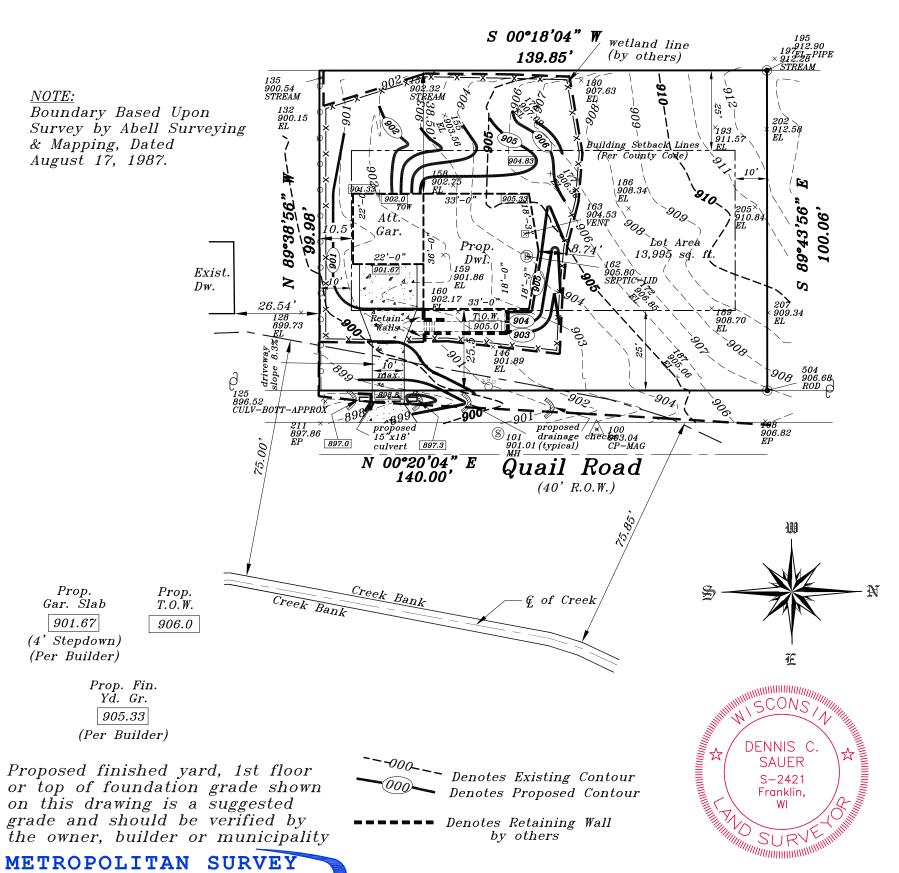

SERVICE, INC.

GRAPHIC SCALE **PROFESSIONAL LAND SURVEYORS**

9415 West Forest Home Avenue, Suite 202 Hales Corners, Wisconsin 53130 PH. (414) 529-5380 survey@metropolitansurvey.com www.metropolitansurvey.com

(IN FEET) 1 inch = 30 ft.

THIS SURVEY IS MADE FOR THE EXCLUSIVE USE OF THE PRESENT OWNERS OF THE PROPERTY, AND ALSO THOSE WHO PURCHASE, MORTGAGE, OR GUARANTEE THE TITLE THERETO WITHIN

AND DIMENSIONS OF ALL PRINCIPAL BUILDINGS THEREON, BOUNDARY FENCES, APPARENT EASEMENTS AND ROADWAYS AND VISIBLE ENCROACHMENT, IF ANY.

I HEREBY CERTIFY THAT I HAVE SURVEYED THE ABOVE DESCRIBED PROPERTY AND THAT THE ABOVE MAP IS A TRUE REPRESENTATION THEREOF AND SHOWS THE SIZE AND LOCATION OF THE PROPERTY. ITS EXTERIOR BOUNDARIES, THE LOCATION OF ALL VISIBLE STRUCTURES

ONE (1) YEAR FROM THE DATE HEREOF.

SIGNED Dennis C. Sauer **Professional Land Surveyor S-2421**

• — Denotes Iron Pipe Found ○ — Denotes Iron Pipe Set

000.0 — Denotes Proposed Grade