


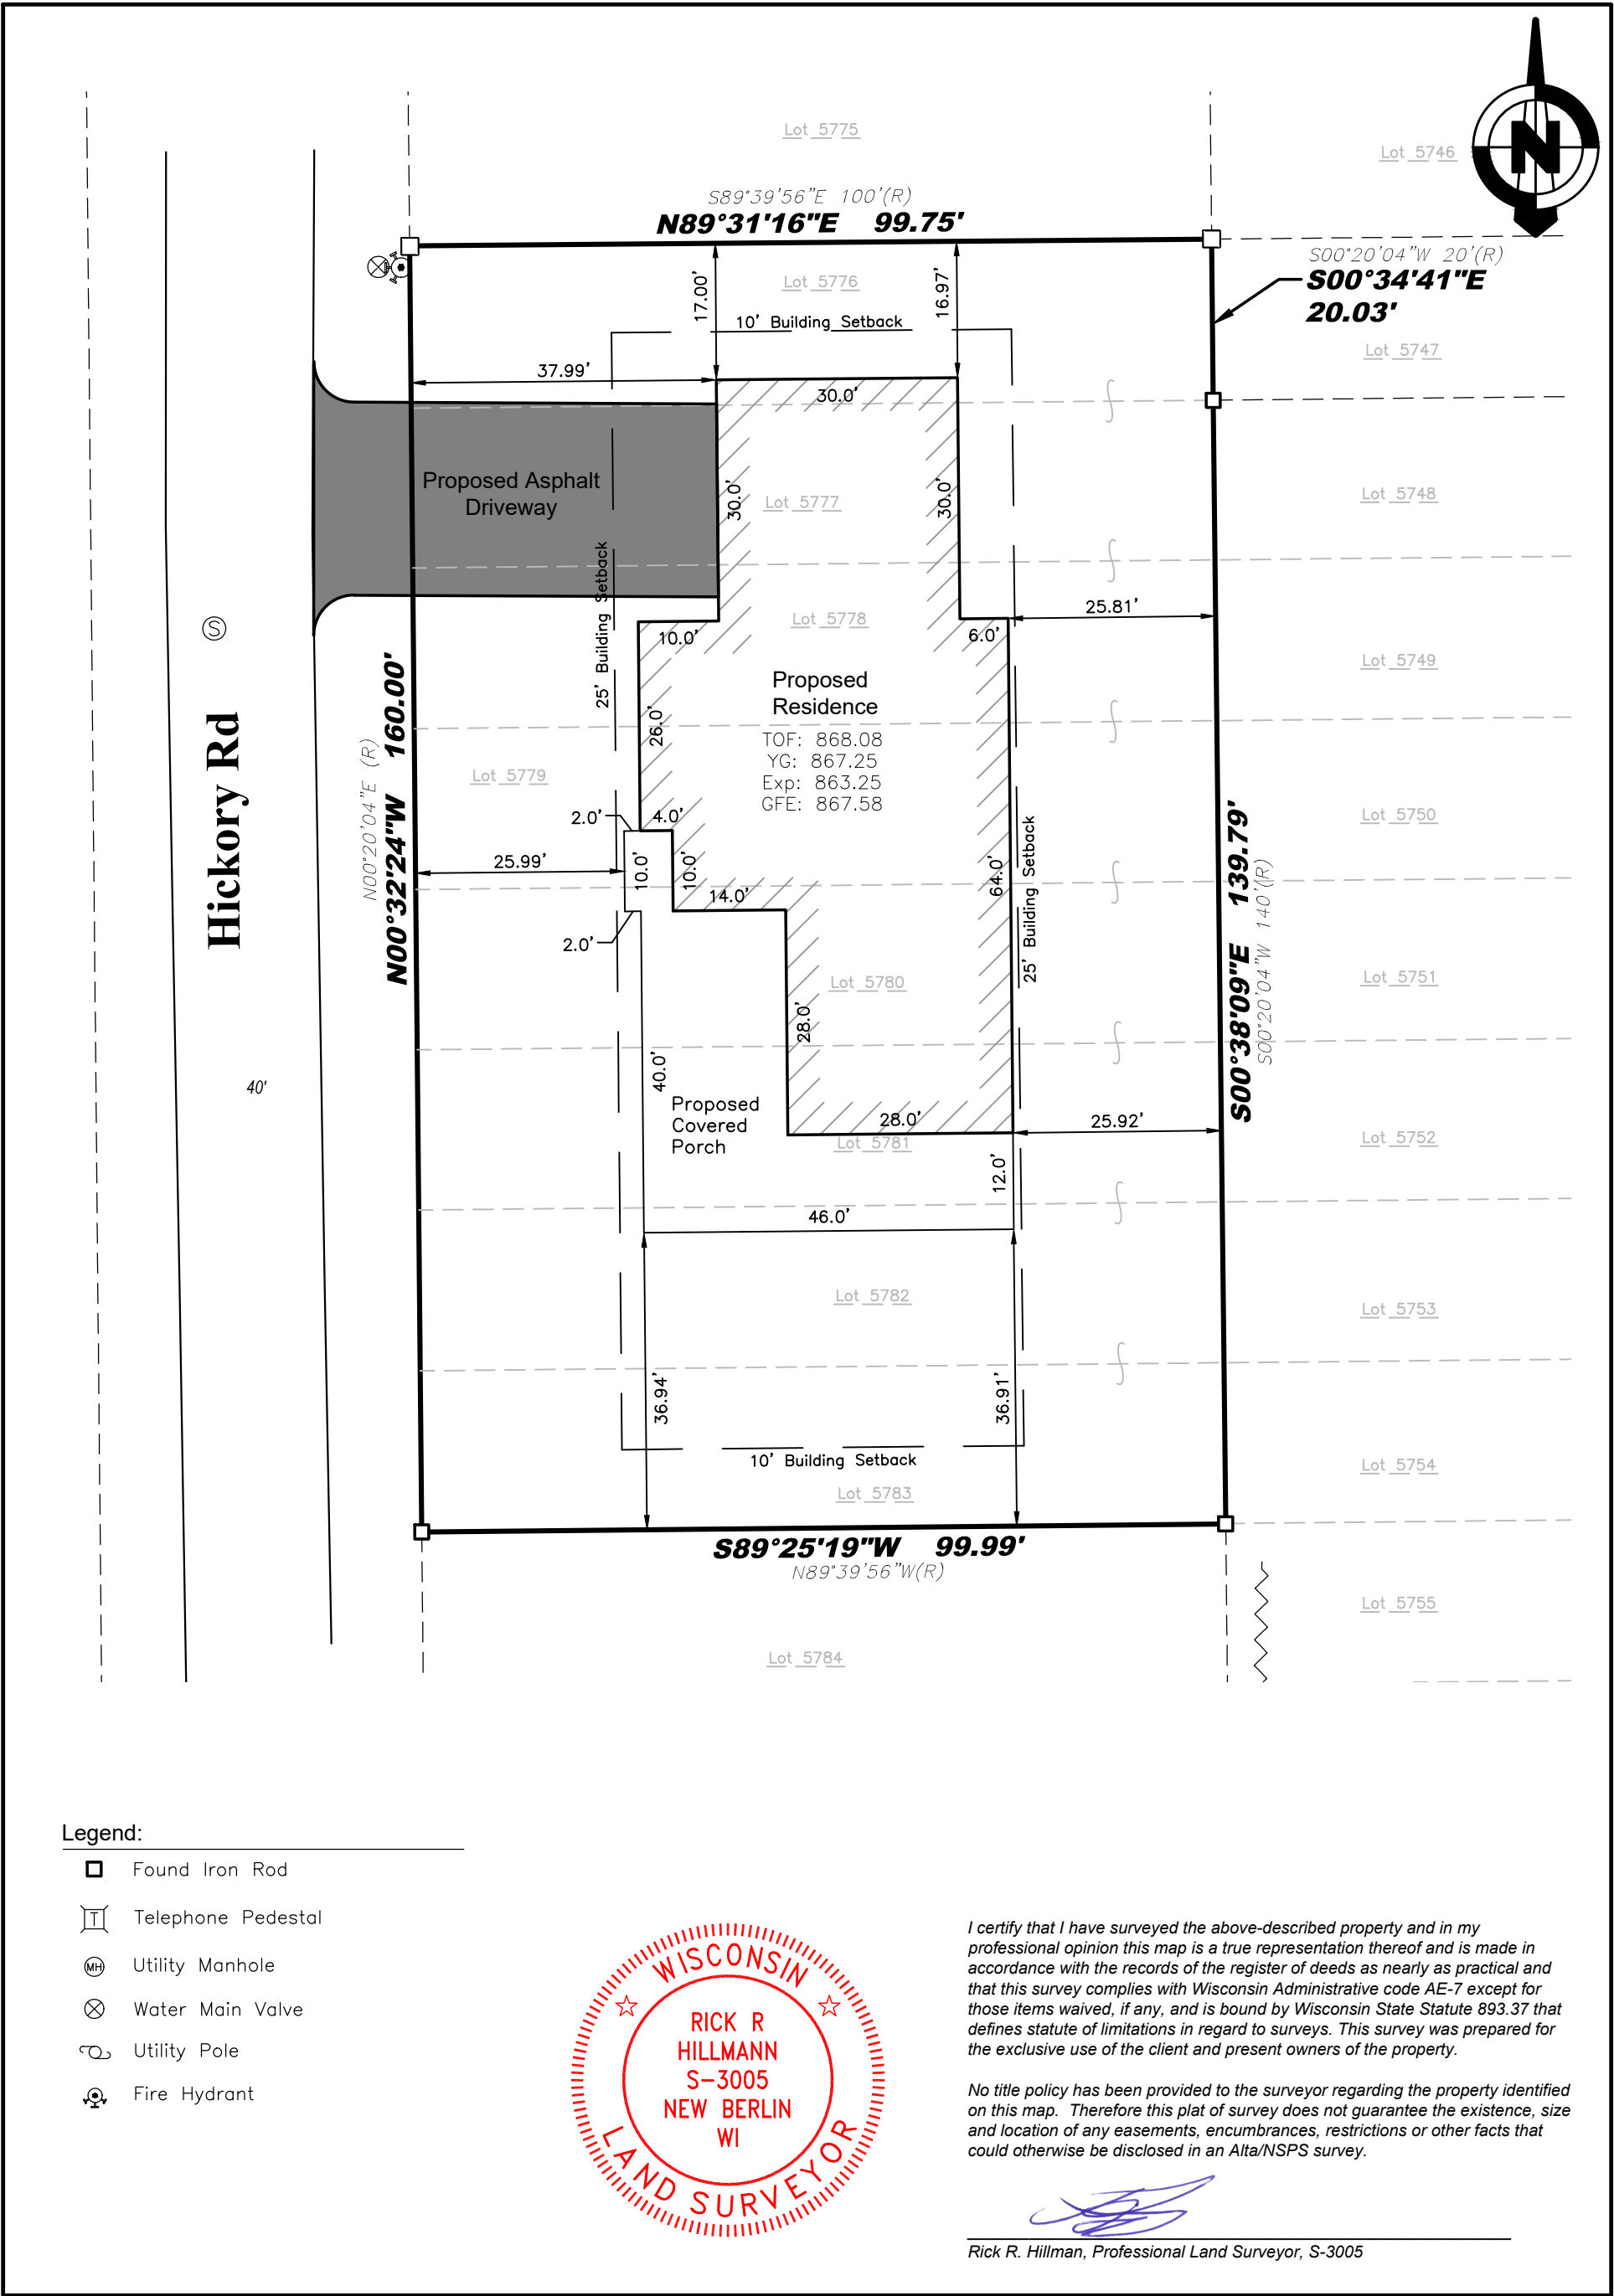



LYNCH & ASSOCIATES
ENGINEERING CONSULTANTS, LLC

5482 S. WESTRIDGE DRIVE
NEW BERLIN, WI 53151

440 MILWAUKEE AVENUE
BURLINGTON, WI 53105

(262) 402-5040

0 20'

SCALE

Project No.
21.5120.10

Drawn By: CSH

Field Work: GJ

Plat of Survey
for
Jerome Starr
&
Ashley Zinger
N??? Hickory Rd., Geneva, WI

Property Description: Parcel ID: JLCB 01167???

Lots No. 5776 through 5783, inclusive, all in Block 102 Lake Como Beach, in the Town of Geneva, Walworth County, Wisconsin.