JOHNSON, AVERILL & ASSOC, inc.

LAND PLANNING
SITE DEVELOPMENT ENGINEERING
SURVEYING
DRAINAGE ENGINEERING


CIVIL ENGINEERS — LAND SURVEYORS
420 FREDERICK, WAUKESHA, WISCONSIN
TEL. NO. (414) 544-5808

PAUL A. JOHNSON P.E. LEWIS A. AVERILL P.E. WILLIAM E. YACH R.L.S.

PLAT OF SURVEY

PREPARED FOR: Parcel 17 - ROYAL GLEN WOODLANDS

DESCRIPTION: That part of the Southeast 1/4 and the Southwest 1/4 of Section 22, Town 2 North, Range 17 East, in the Town of Geneva, Walworth County, Wisconsin, bounded and described as follows:

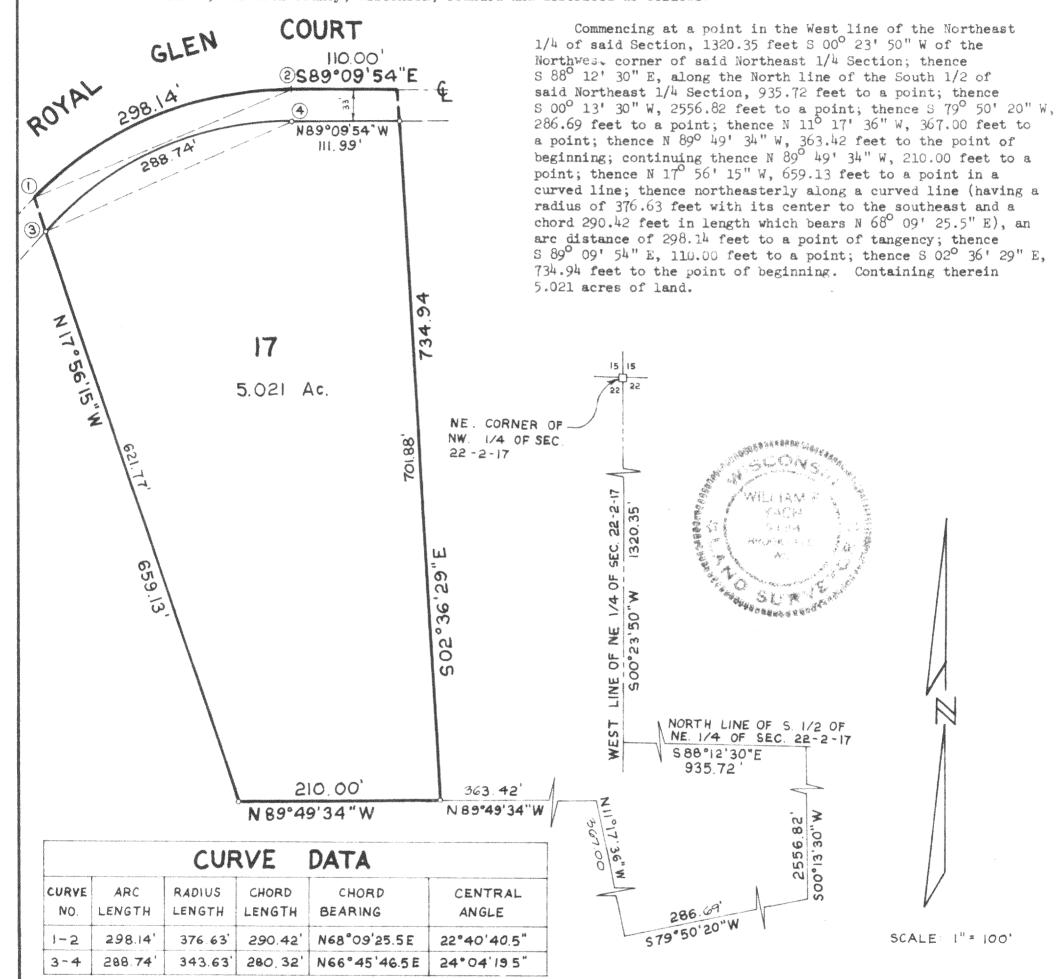

STATE OF WISCONSIN COUNTY OF WAUKESHA

I hereby certify that I have surveyed the above described property and the above map is a true representation thereof and shows the size and location of the property, its exterior boundaries, the location of all visible structures and dimensions of all principle buildings thereon, boundary fences, apparent easements, roadways and visible encroachments, if any.

This survey is made for the present owners of the property, and also those who purchase, mortgage, or guarantee the title thereto within one (I) year from date thereof.

*********	til hanne stansis manta sessor and s				
Dated at	WAUKESHA, WISC.	his 30th day of	Mask	,19	disease on an over the design of the state o
William E. Mack					
		WILLIAM 6	E. YACH Registered	Land Surveyor	JOB NO.