
REZONE DIVISION AND LAND PROPOSED

LANDS LOCATED IN THE SOUTHWEST 1/4 OF SECTION 10, TOWN 2 NORTH, RANGE 18 EAST, TOWN OF LYONS, WALWORTH COUNTY, WISCONSIN.

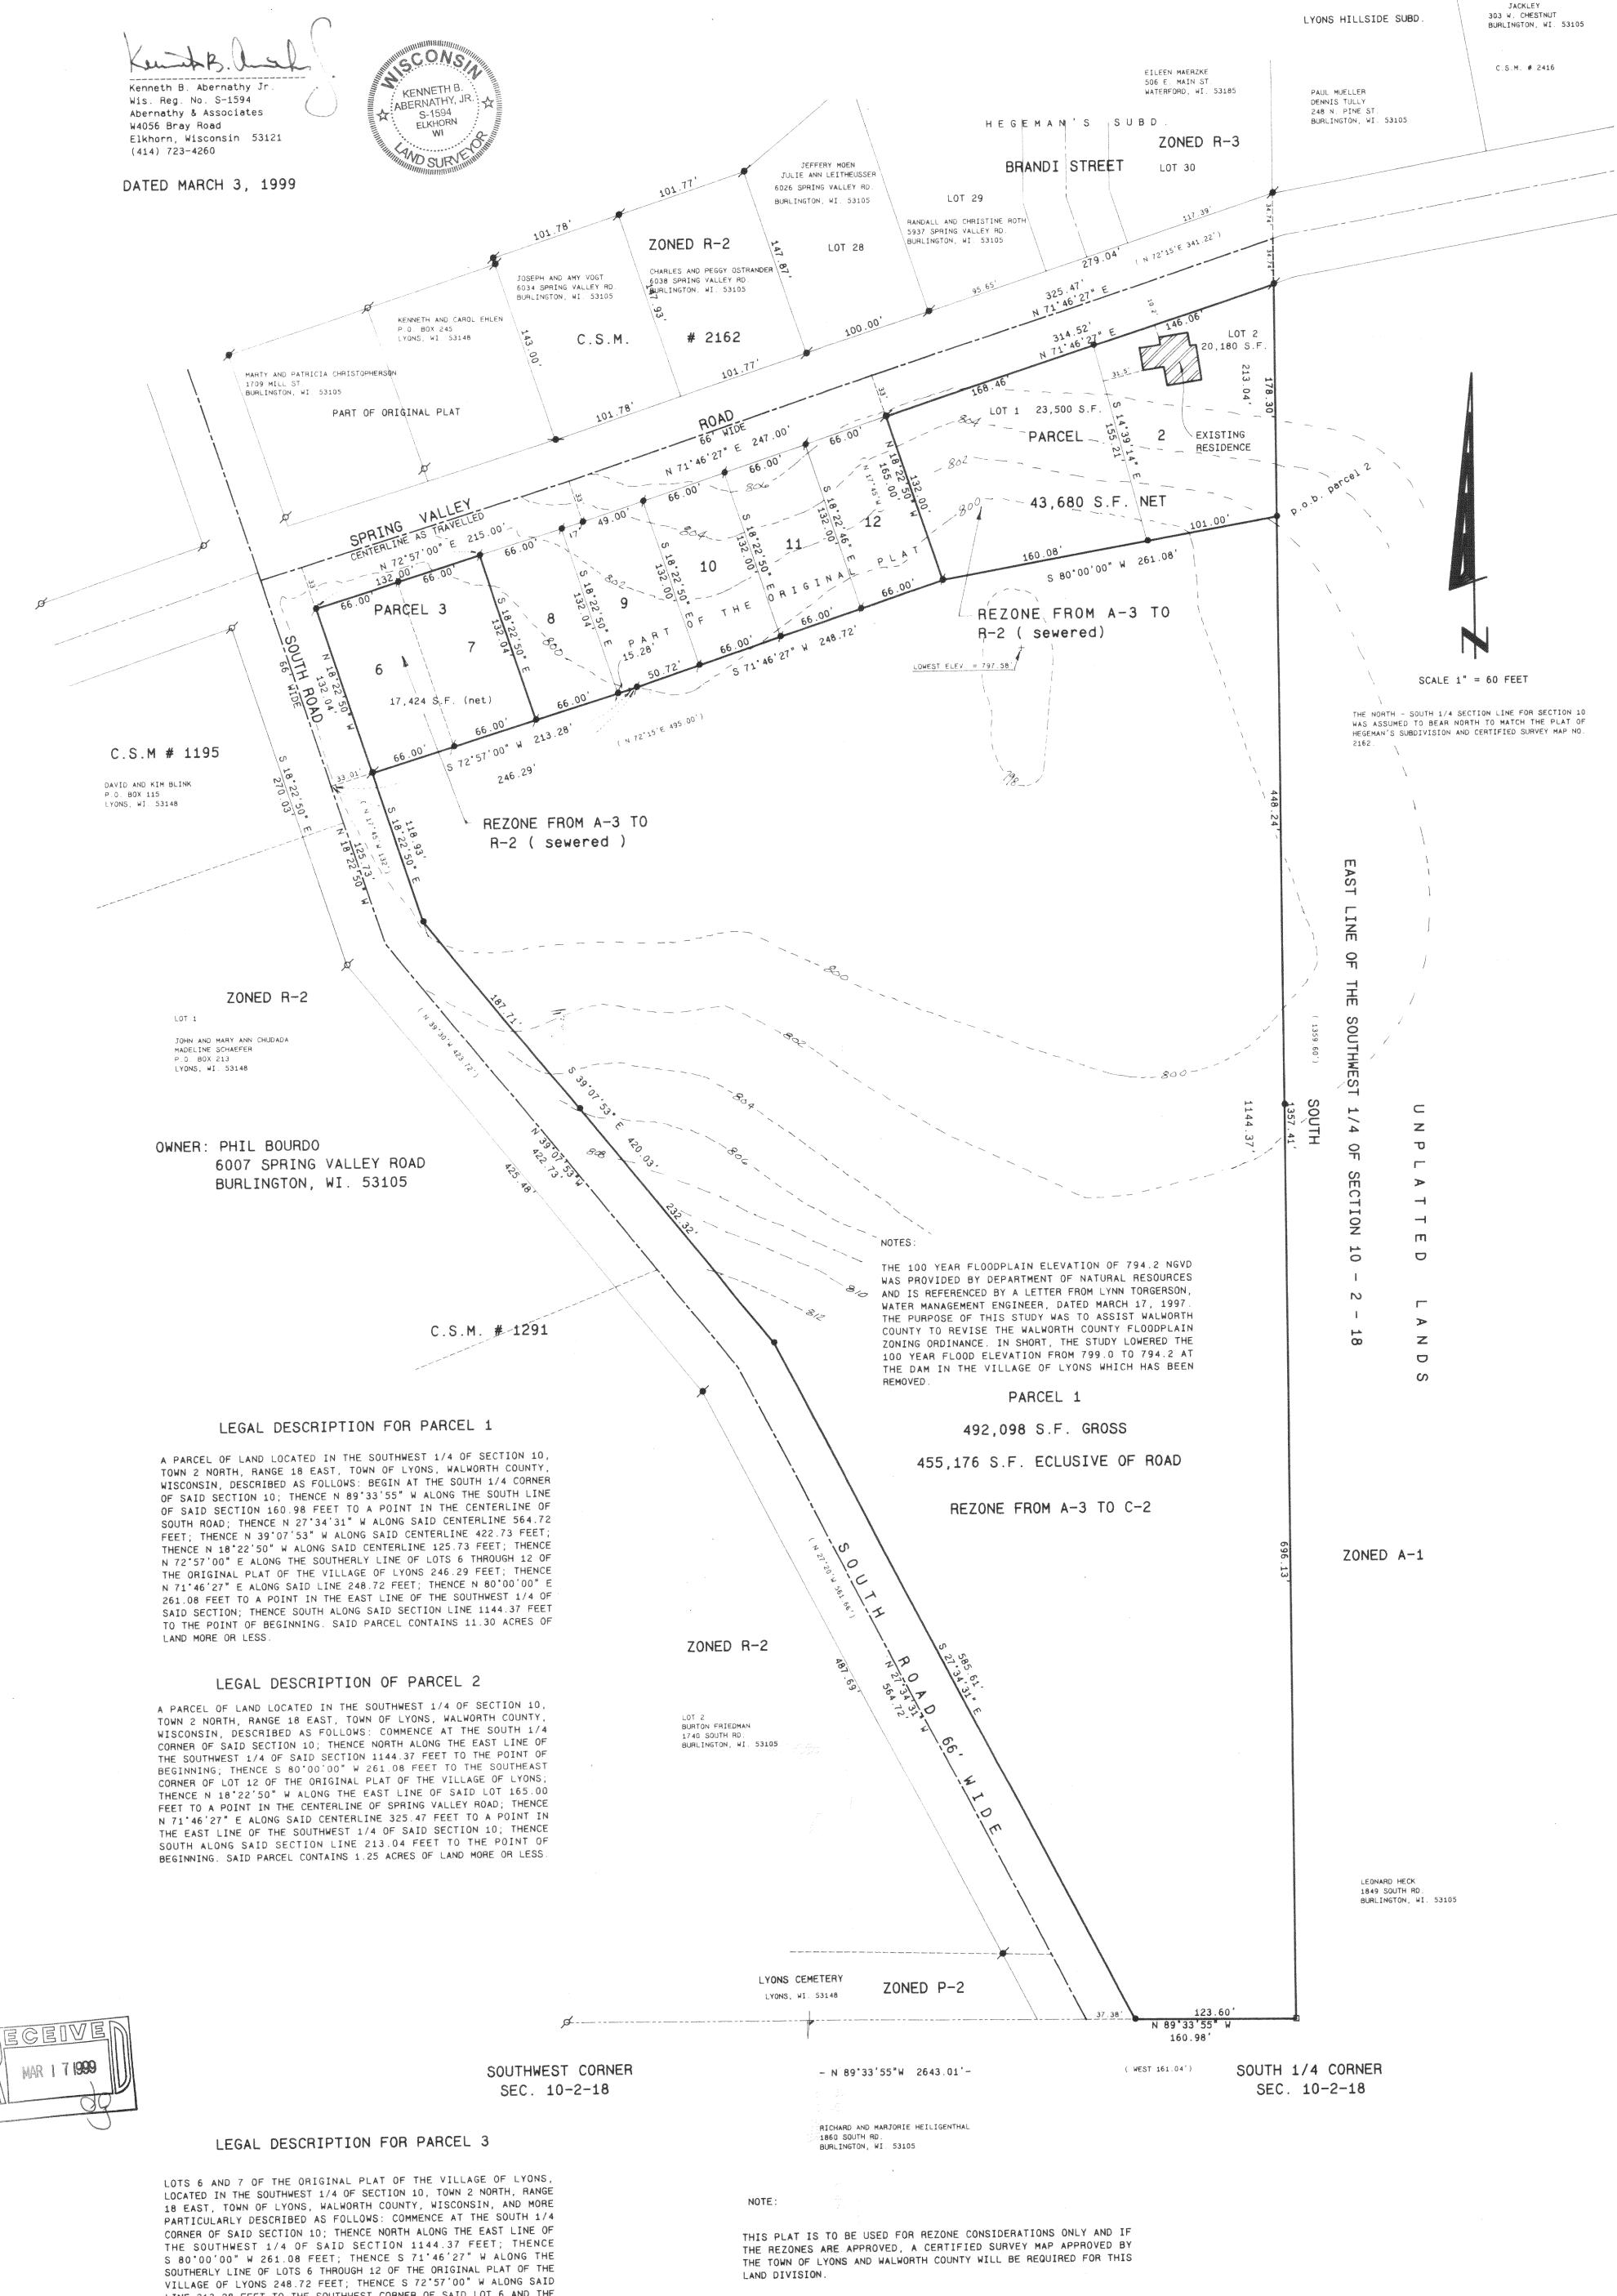

LINE 213.28 FEET TO THE SOUTHWEST CORNER OF SAID LOT 6 AND THE POINT OF BEGINNING; THENCE N 18°22'50" W ALONG THE EASTERLY LINE OF SOUTH ROAD 132.04 FEET TO A POINT IN THE SOUTHERLY LINE OF SPRING VALLEY ROAD; THENCE N 72°57'00" E ALONG SAID ROAD LINE 132.00 FEET; THENCE S 18°22'50" E 132.04 FEET; THENCE S 72°57'00" W 132.00 FEET TO THE POINT OF BEGINNING. SAID PARCEL CONTAINS 0.40 ACRES OF LAND MORE OR LESS.

REFERENCE DEED - VOL. 489 P. 282 DOC. NO. 195245 JUNE 6, 1990

CHARLES & MICHELLE