PLAT OF SURVEY

LOCATION:


Hidden Creek Court, Lyons, Wisconsin


LEGAL DESCRIPTION: Lot 29 in **HIDDEN CREEK**, being a redivision of part of Lot 1 and all of Lots 2 thru 8, inclusive, Block 1, "Map of Burke and Campbells Village of Lyons", together with a part of the Northeast 1/4 of the Northwest 1/4 and part of the Northwest 1/4 of the Northeast 1/4 of Section 10, Town 2 North, Range 18 East, in the Town of Lyons, Walworth County, Wisconsin.

August 9, 1999

Survey No. 91545

CENTERLINE S. T. H. "36"

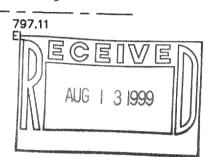

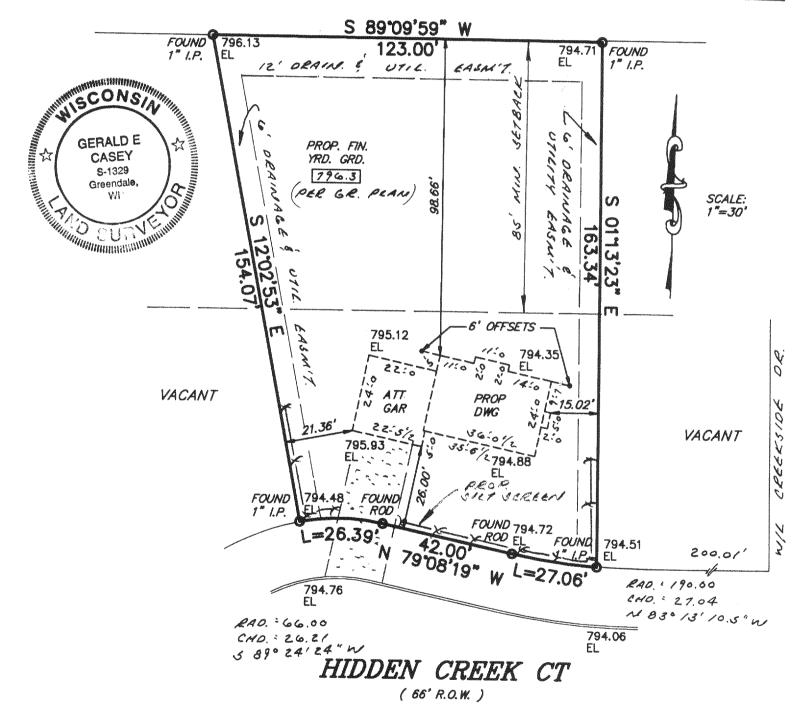

METROPOLITAN SURVEY SERVICE, INC.

REGISTERED LAND SURVEYORS
1415 W. FOREST HOME AVE., SUITE 202, HALES CORNERS, WI 53130
PH. 529-5380 FAX 529-9787

MAP IS A TRUE REPRESENTATION THEREOF AND SHOWS THE SIZE AND LOCATION OF THE PROPERTY.
ITS EXTERIOR BOUNDARIES, THE LOCATION OF ALL VISIBLE STRUCTURES AND DIMENSIONS OF ALL
PRINCIPAL BUILDINGS THEREON, BOUNDARY FENCES, APPARENT EASEMENTS AND ROADWAYS AND
VISIBLE ENCROACHMENTS, IF ANY.

THIS SURVEY IS MADE FOR THE EXCLUSIVE USE OF THE PROPERTY OWNERS OF THE PROPERTY AND

I HEREBY CERTIFY THAT I HAVE SURVEYED THE ABOVE DESCRIBED PROPERTY AND THAT THE ABOVE

THIS SURVEY IS MADE FOR THE EXCLUSIVE USE OF THE PRESENT OWNERS OF THE PROPERTY, AND ALSO THOSE WHO PURCHASE, MORTGAGE, OR GUARANTEE THE TITLE THERETO WITHIN ONE (1) YEAR FROM DATE HEREOF.

Proposed finished yard. 1st floor or top of foundation grade shown on this drawing is a <u>suggested</u> grade and should be verified by the owner and/or the builder.

Gerald E. Casey
Registered Land Surveyor S-1329

NHC-29

218-1088