


ABERNATHY and ASSOCIATES
Kenneth B. Abernathy Jr.
Wisconsin Registered Land Surveyor **S-1594**

Rt. 3, Box 273
Elkhorn, Wisconsin 53121
Phone: (414) 723-4260 (office)
(414) 723-7209 (FAX)

PLAT OF SURVEY


**UNIT 7
BRIDLEWOOD ESTATES**

A CONDOMINIUM LOCATED IN THE NORTHWEST 1/4 AND THE
SOUTHWEST 1/4 OF SECTION 28 AND THE NORTHEAST 1/4
AND THE SOUTHEAST 1/4 OF SECTION 29, TOWN 2 NORTH,
RANGE 18 EAST, TOWN OF LYONS, WALWORTH COUNTY,
WISCONSIN.

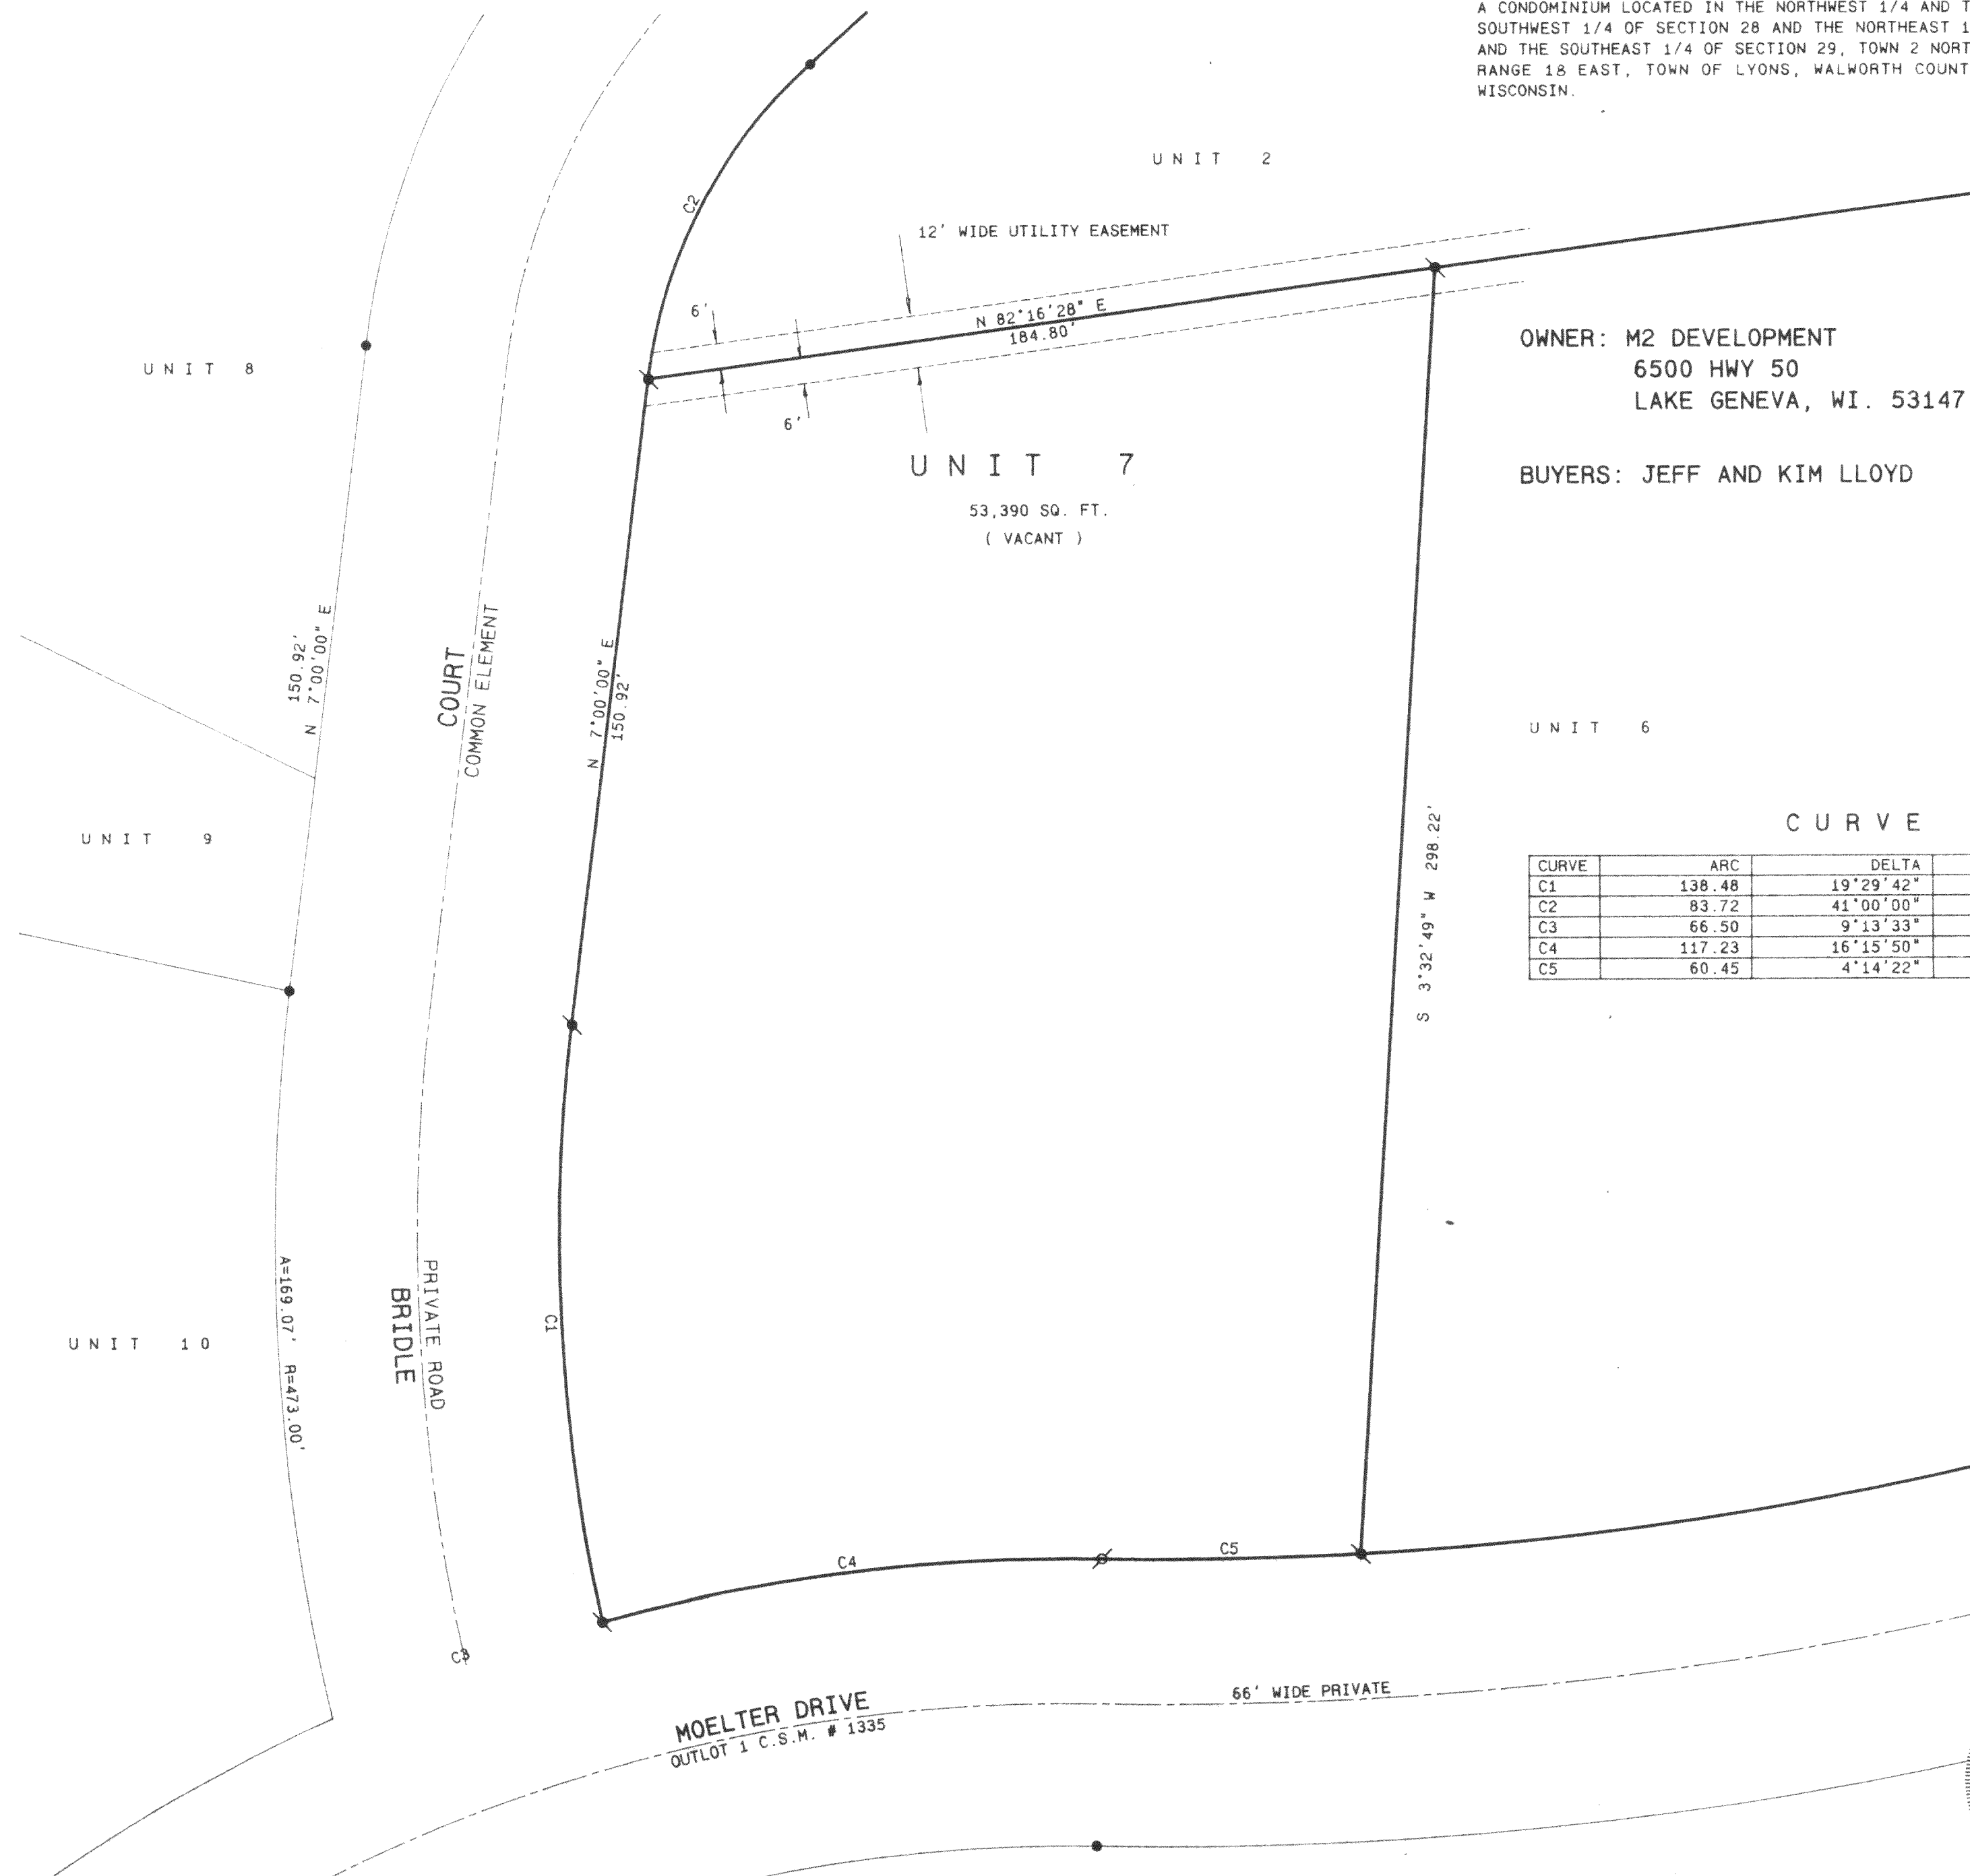

OWNER: M2 DEVELOPMENT
6500 HWY 50
LAKE GENEVA, WI. 53147

BUYERS: JEFF AND KIM LLOYD

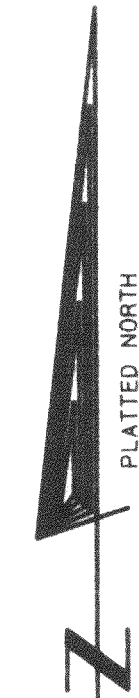


SCALE 1" = 30 FEET

CURVE DATA

CURVE	ARC	DELTA	RADIUS	CHORD LENGTH	CHORD BEARING
C1	138.48	19°29'42"	407.00	137.81	N 2°44'51" W
C2	83.72	41°00'00"	117.00	81.95	N 27°30'00" E
C3	66.50	9°13'33"	413.00	66.43	N 70°28'25" E
C4	117.23	16°15'50"	413.00	116.84	N 83°13'06" E
C5	60.45	4°14'22"	817.00	60.44	N 89°12'05" E


Legend

- FOUND IRON PIPE
- FOUND IRON ROD
- FOUND BRASS CAPPED MONUMENT
- FOUND CONCRETE MONUMENT
- CHISEL CUT IN CONCRETE
- SET IRON ROD, 24" LONG, WEIGHING 1.5 LBS., LINEAL FT., 3/8" DIA.
- SET IRON ROD, 30" LONG, WEIGHING 4.5 LBS., LINEAL FT., 1-11/16" DIA.
- (XX) RECORDED AS DIMENSION
- EXISTING FENCE

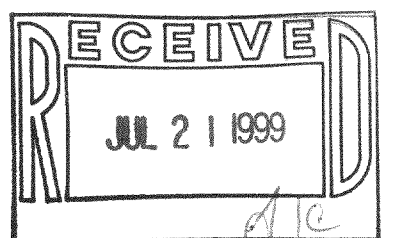

SCALE: 1" = 30 FEET

"I hereby certify that the above described property has been surveyed
by me or under my direction and that the above map is a true
representation thereof and shows the size and location of the property, its
exterior boundaries, the location of all visible structures and dimensions of
all principal buildings thereon, boundary fences, apparent easements,
roadways and visible encroachments, if any."
This survey is made for the use of the present owners of the property,
and also those who purchase, mortgage, or guarantee the title thereto within
one year from date hereof.

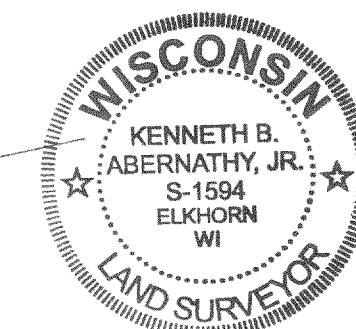

Kenneth B. Abernathy, Jr.
KENNETH B. ABERNATHY, JR.
WISCONSIN REGISTERED LAND SURVEYOR,
S-1594
Date: 6/16/99 Job No. 94.201

NBRE-7 218-1106