

PLAT OF SURVEY
-OF-

LOT 29, CRANBERRY KNOLLS, A SUBDIVISION LOCATED IN THE NORTHEAST 1/4 AND THE SOUTHEAST 1/4 OF THE NORTHEAST 1/4 OF SECTION 36,
TOWNSHIP 2 NORTH, RANGE 18 EAST OF THE FOURTH PRINCIPAL MERIDIAN, TOWN OF LYONS, WALWORTH COUNTY, WISCONSIN.


PREPARED FOR: T.G.S. BUILDERS

PROPOSED FN. FL.: _____

PROPOSED ADDRESS: _____ NEUMANN LANE

PROPOSED YD. GR.: _____

PROPOSED DWELLING WAS STAKED ON ACTUAL CORNERS WITH 10 FOOT CONTROL ON THE NORTH BUILDING LINE. THE CONTRACTOR SHALL BE RESPONSIBLE TO FIELD VERIFY ALL STAKES FOR LOCATION AND DIMENSION PRIOR TO CONSTRUCTION. IF ANY DISCREPANCIES OCCUR, NOTIFY THIS OFFICE AT ONCE.

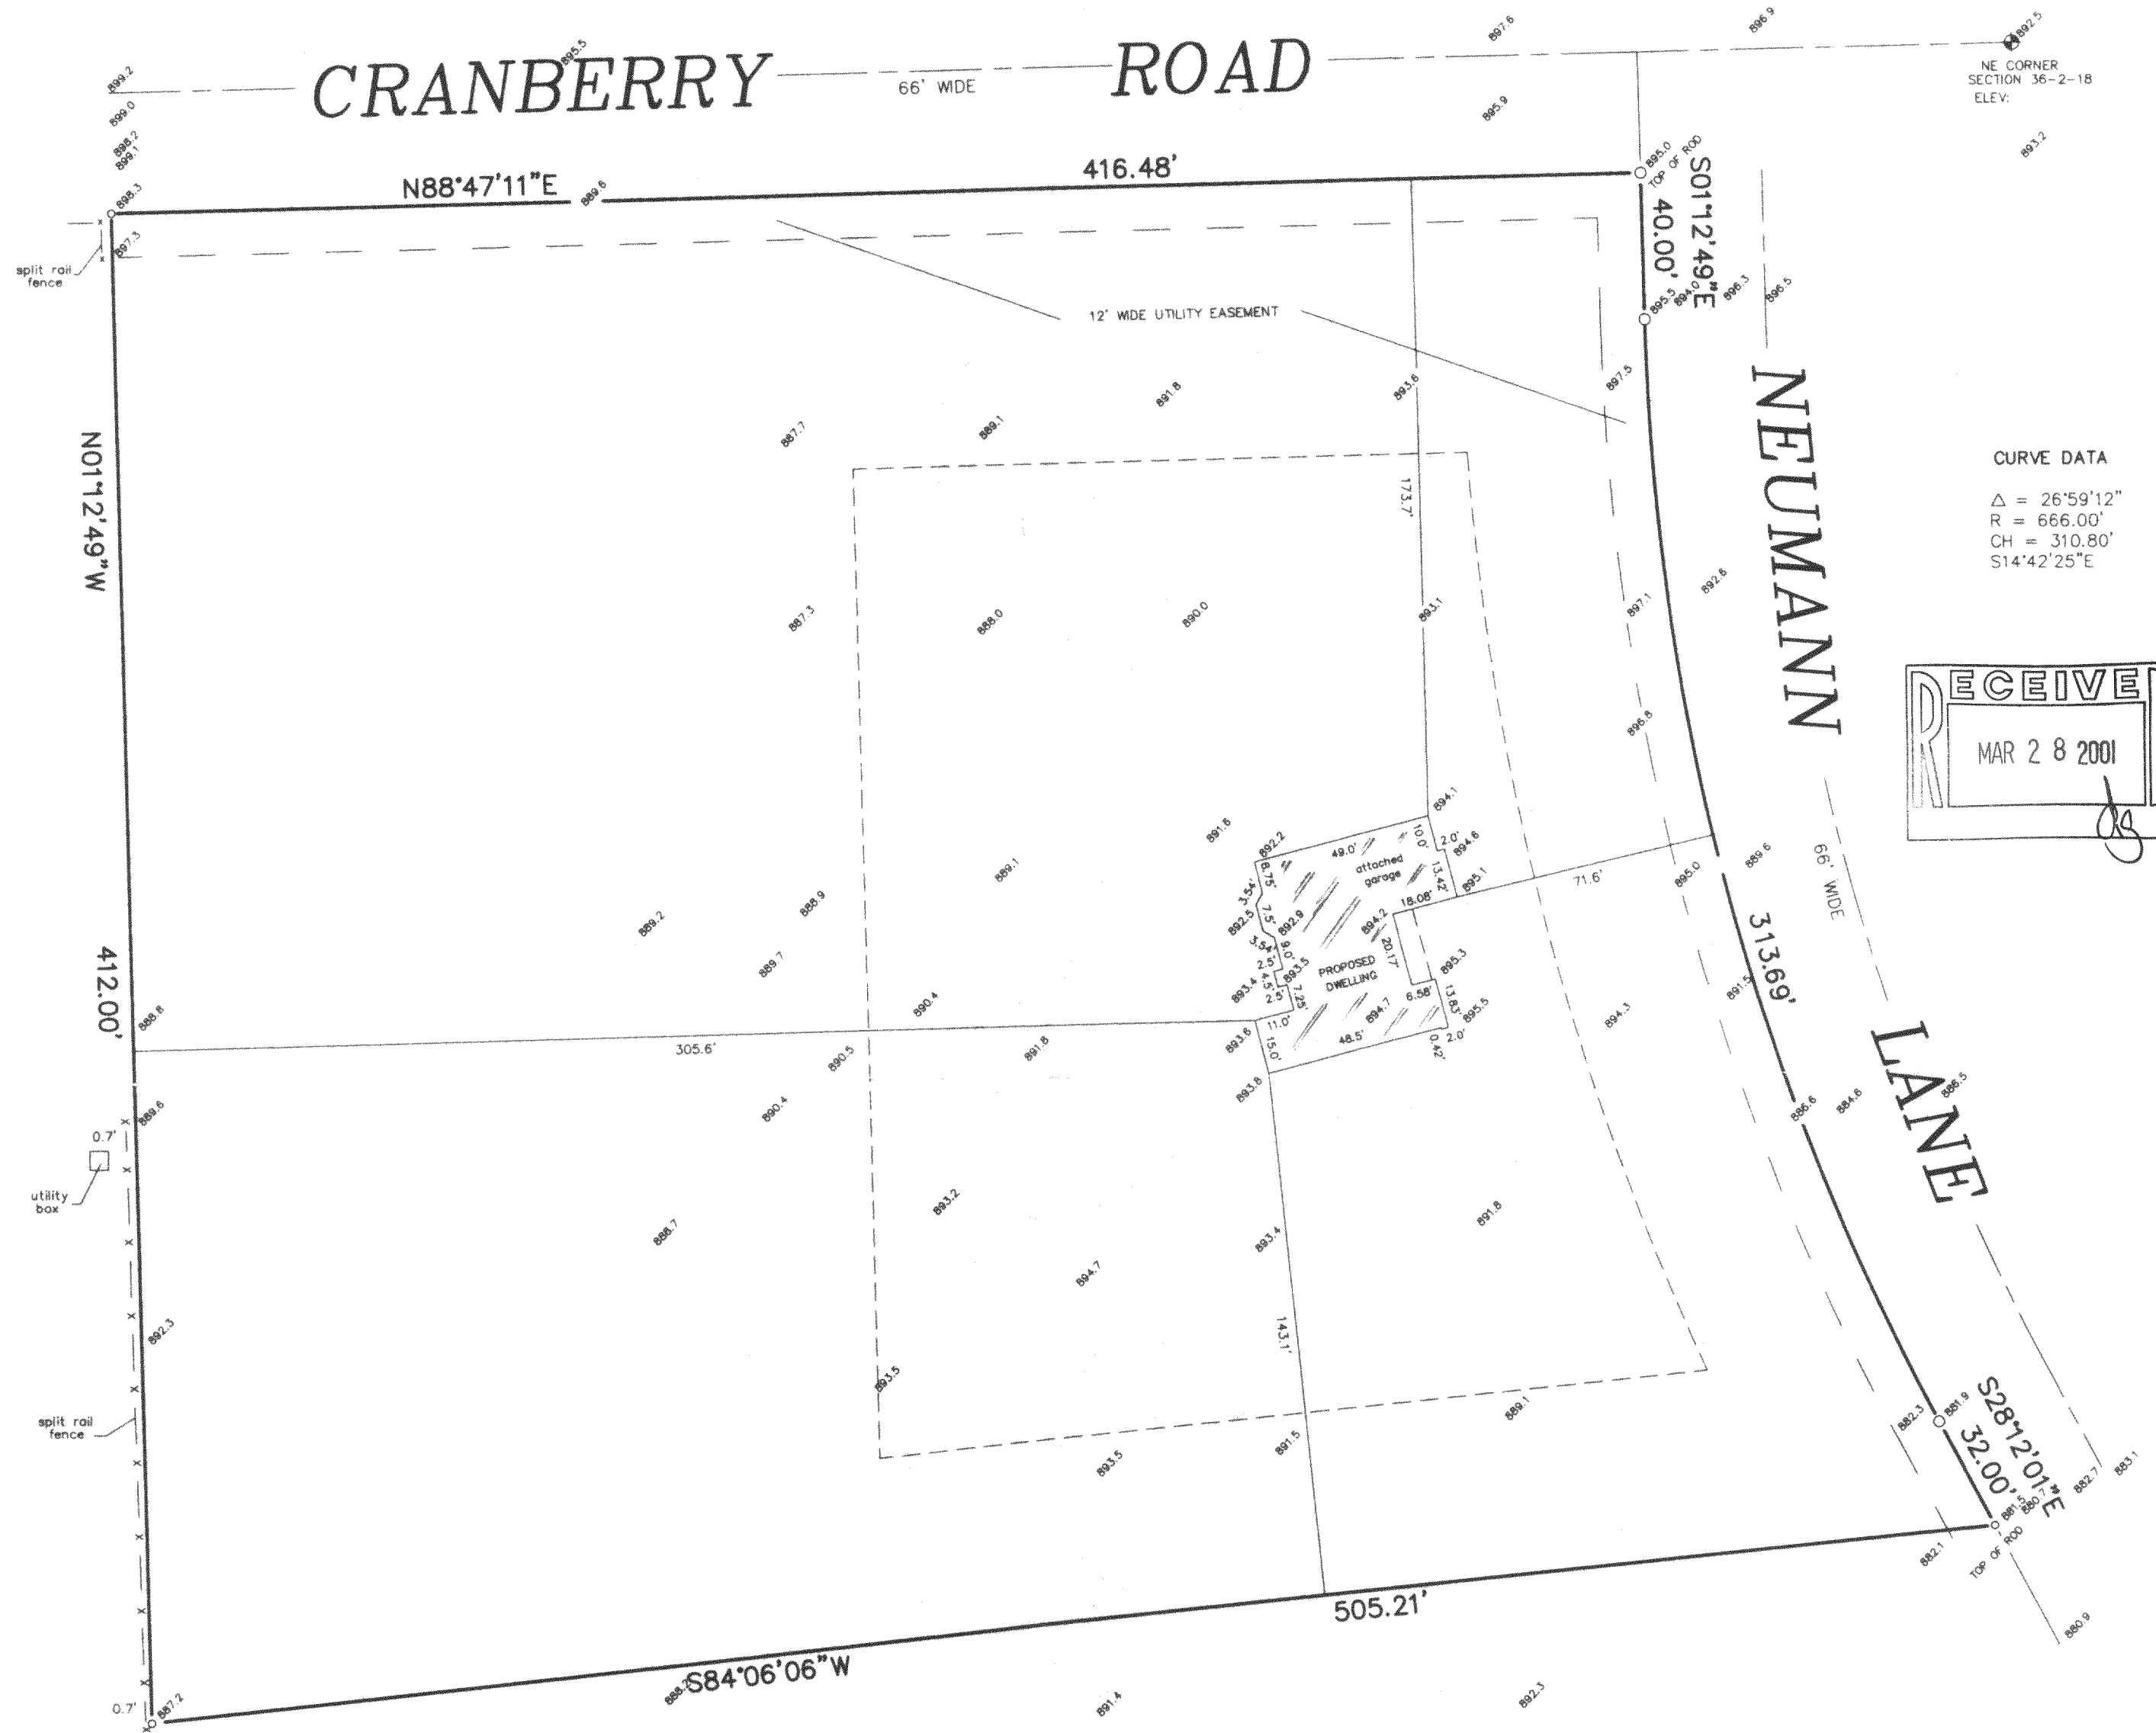

"I hereby certify that I have surveyed the above described property and that the above map is a correct representation thereof and shows the size and location of the property, its exterior boundaries, the location of all visible structures and dimensions of all principal buildings thereon, boundary fences, apparent easements, roadways and encroachments, if any."

"This survey is made for the use of the present owners of the property, and those who purchase, mortgage, or guarantee the title thereto within one year from date hereof."


LEGEND

- FOUND 1.31" DIA. REBAR
- FOUND 0.75" DIA. REBAR
- EXISTING ELEVATION

GRAPHIC SCALE




SCALE 1" = 40'

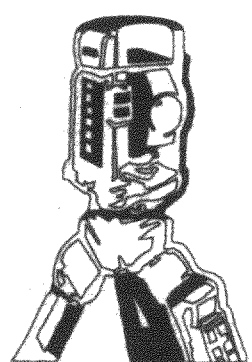

B.W. SURVEYING, INC.

412 N. PINE STREET
BURLINGTON, WI 53105
(262)-767-0225

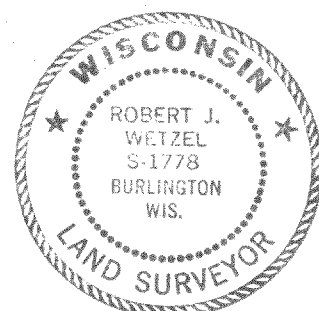

Robert J. Wetzel
ROBERT J. WETZEL S-1778

DRAWN BY:	bjw	DATE:	MARCH 19, 2001
CHECKED BY:	bjw	DRAWING NO.:	4871d1
JOB NO.:	4871	SHEET	1 OF 1

NCK-29
218-1239