




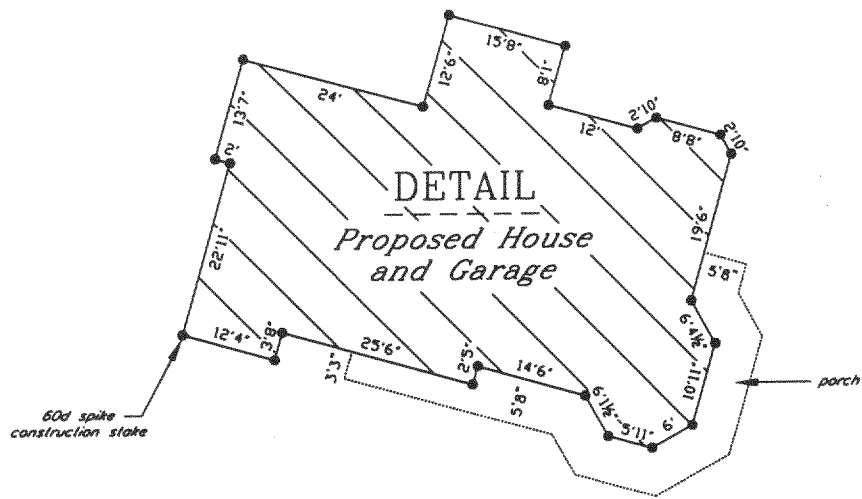

Scale
1" = 100'

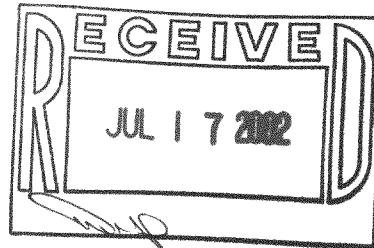

denotes iron
pipe found

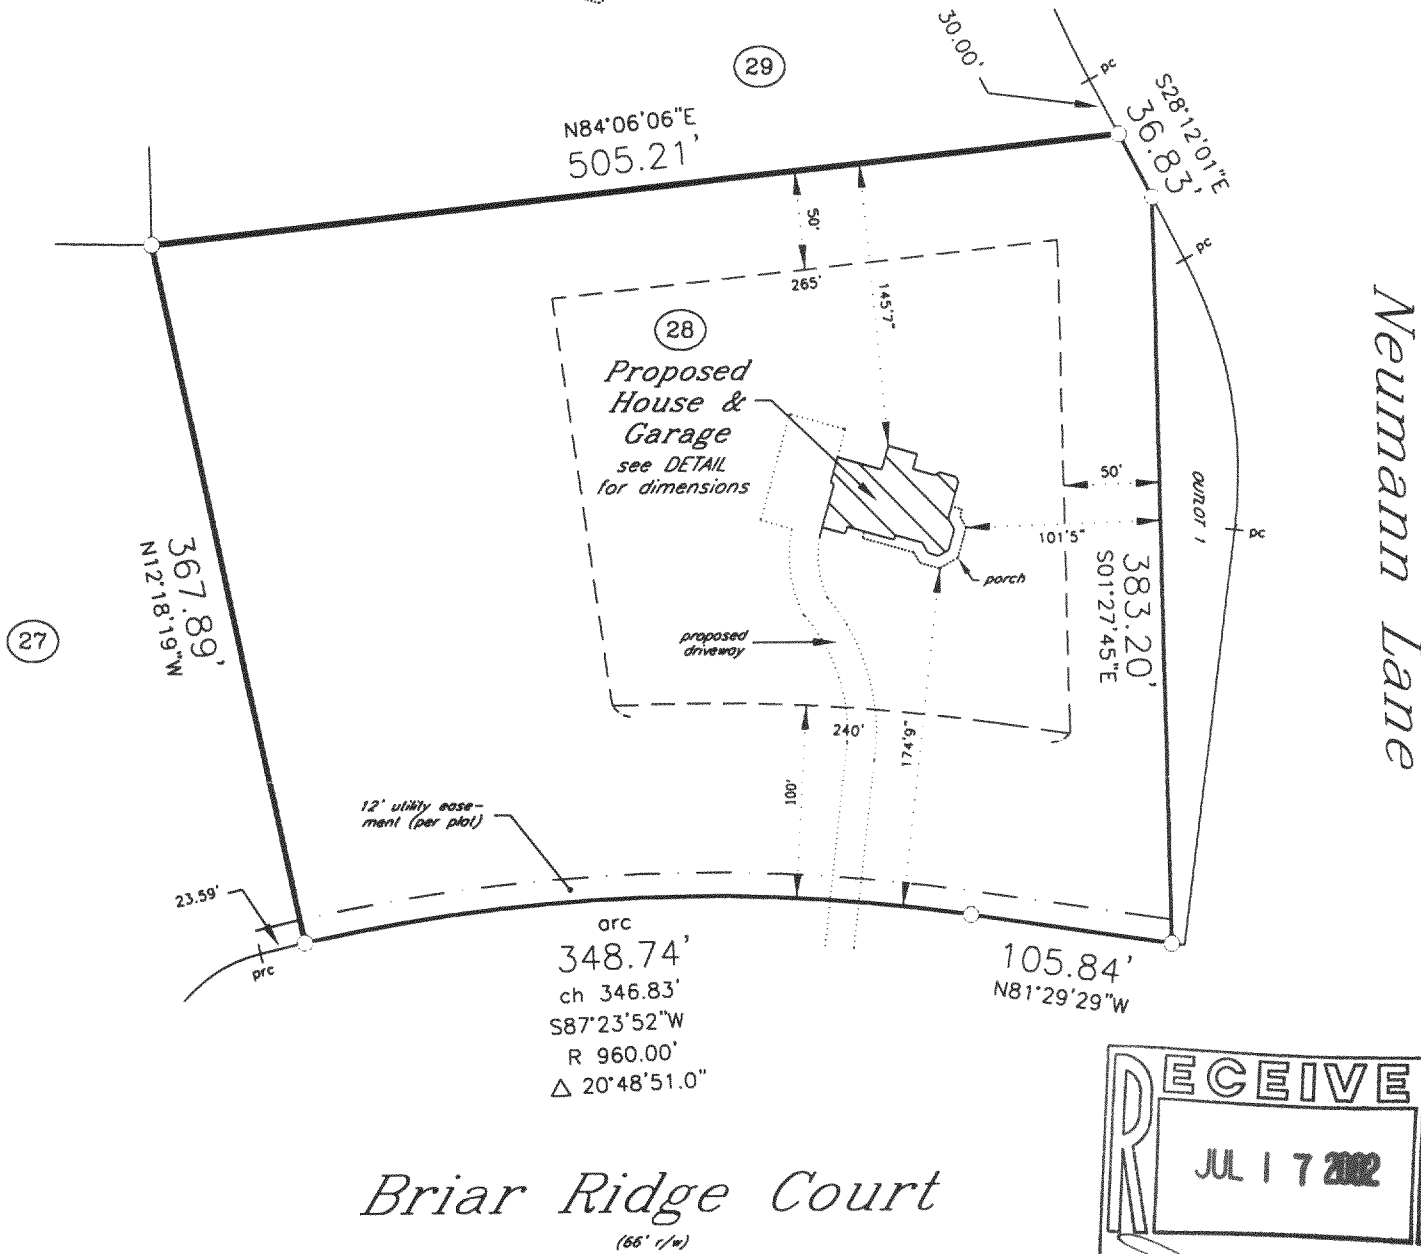

Proposed building field staked true size. Contractor to verify all dimensions before building by same. Refer to a current title report for easements or restrictions which may affect the use of this site; specifically those not shown on the recorded subdivision plat.

MARESCALCO COUNTYWIDE SURVEYING, INC.
1120 80TH STREET KENOSHA, WI 53143
(262) 654 6809 FAX (262) 654 1120

Plat of Survey of
LOT 28



I hereby certify that
this property was
surveyed under my
direction. This
plat is a true re-
presentation thereof.

Reg. Land Surveyor
March 21, 2002

CRANBERRY KNOLLS SUBDIVISION

in NE1/4 Section 36-2-18

TOWN OF LYONS
WALWORTH COUNTY, WIS.

-for-

Brant & Lorie Spiewak

218-1307

NCK-28