


PLAT OF SURVEY

LOT 8 OF THE REPLAT OF STURGIS PARTNERS LTD.
SUBDIVISION, LOCATED IN SECTIONS 22 AND 23, TOWN 2
NORTH, RANGE 18 EAST, TOWN OF LYONS, WALWORTH COUNTY,
WISCONSIN.

OWNERS: THOMAS & KIMBERLY ROUCE
P.O. BOX 81
LYONS, WI. 53148


ORDERED BY: MIDWEST BUILDERS OF BURLINGTON
TIM WEILER
5152 RUEDEBUSCH RD.
BURLINGTON, WI 53105

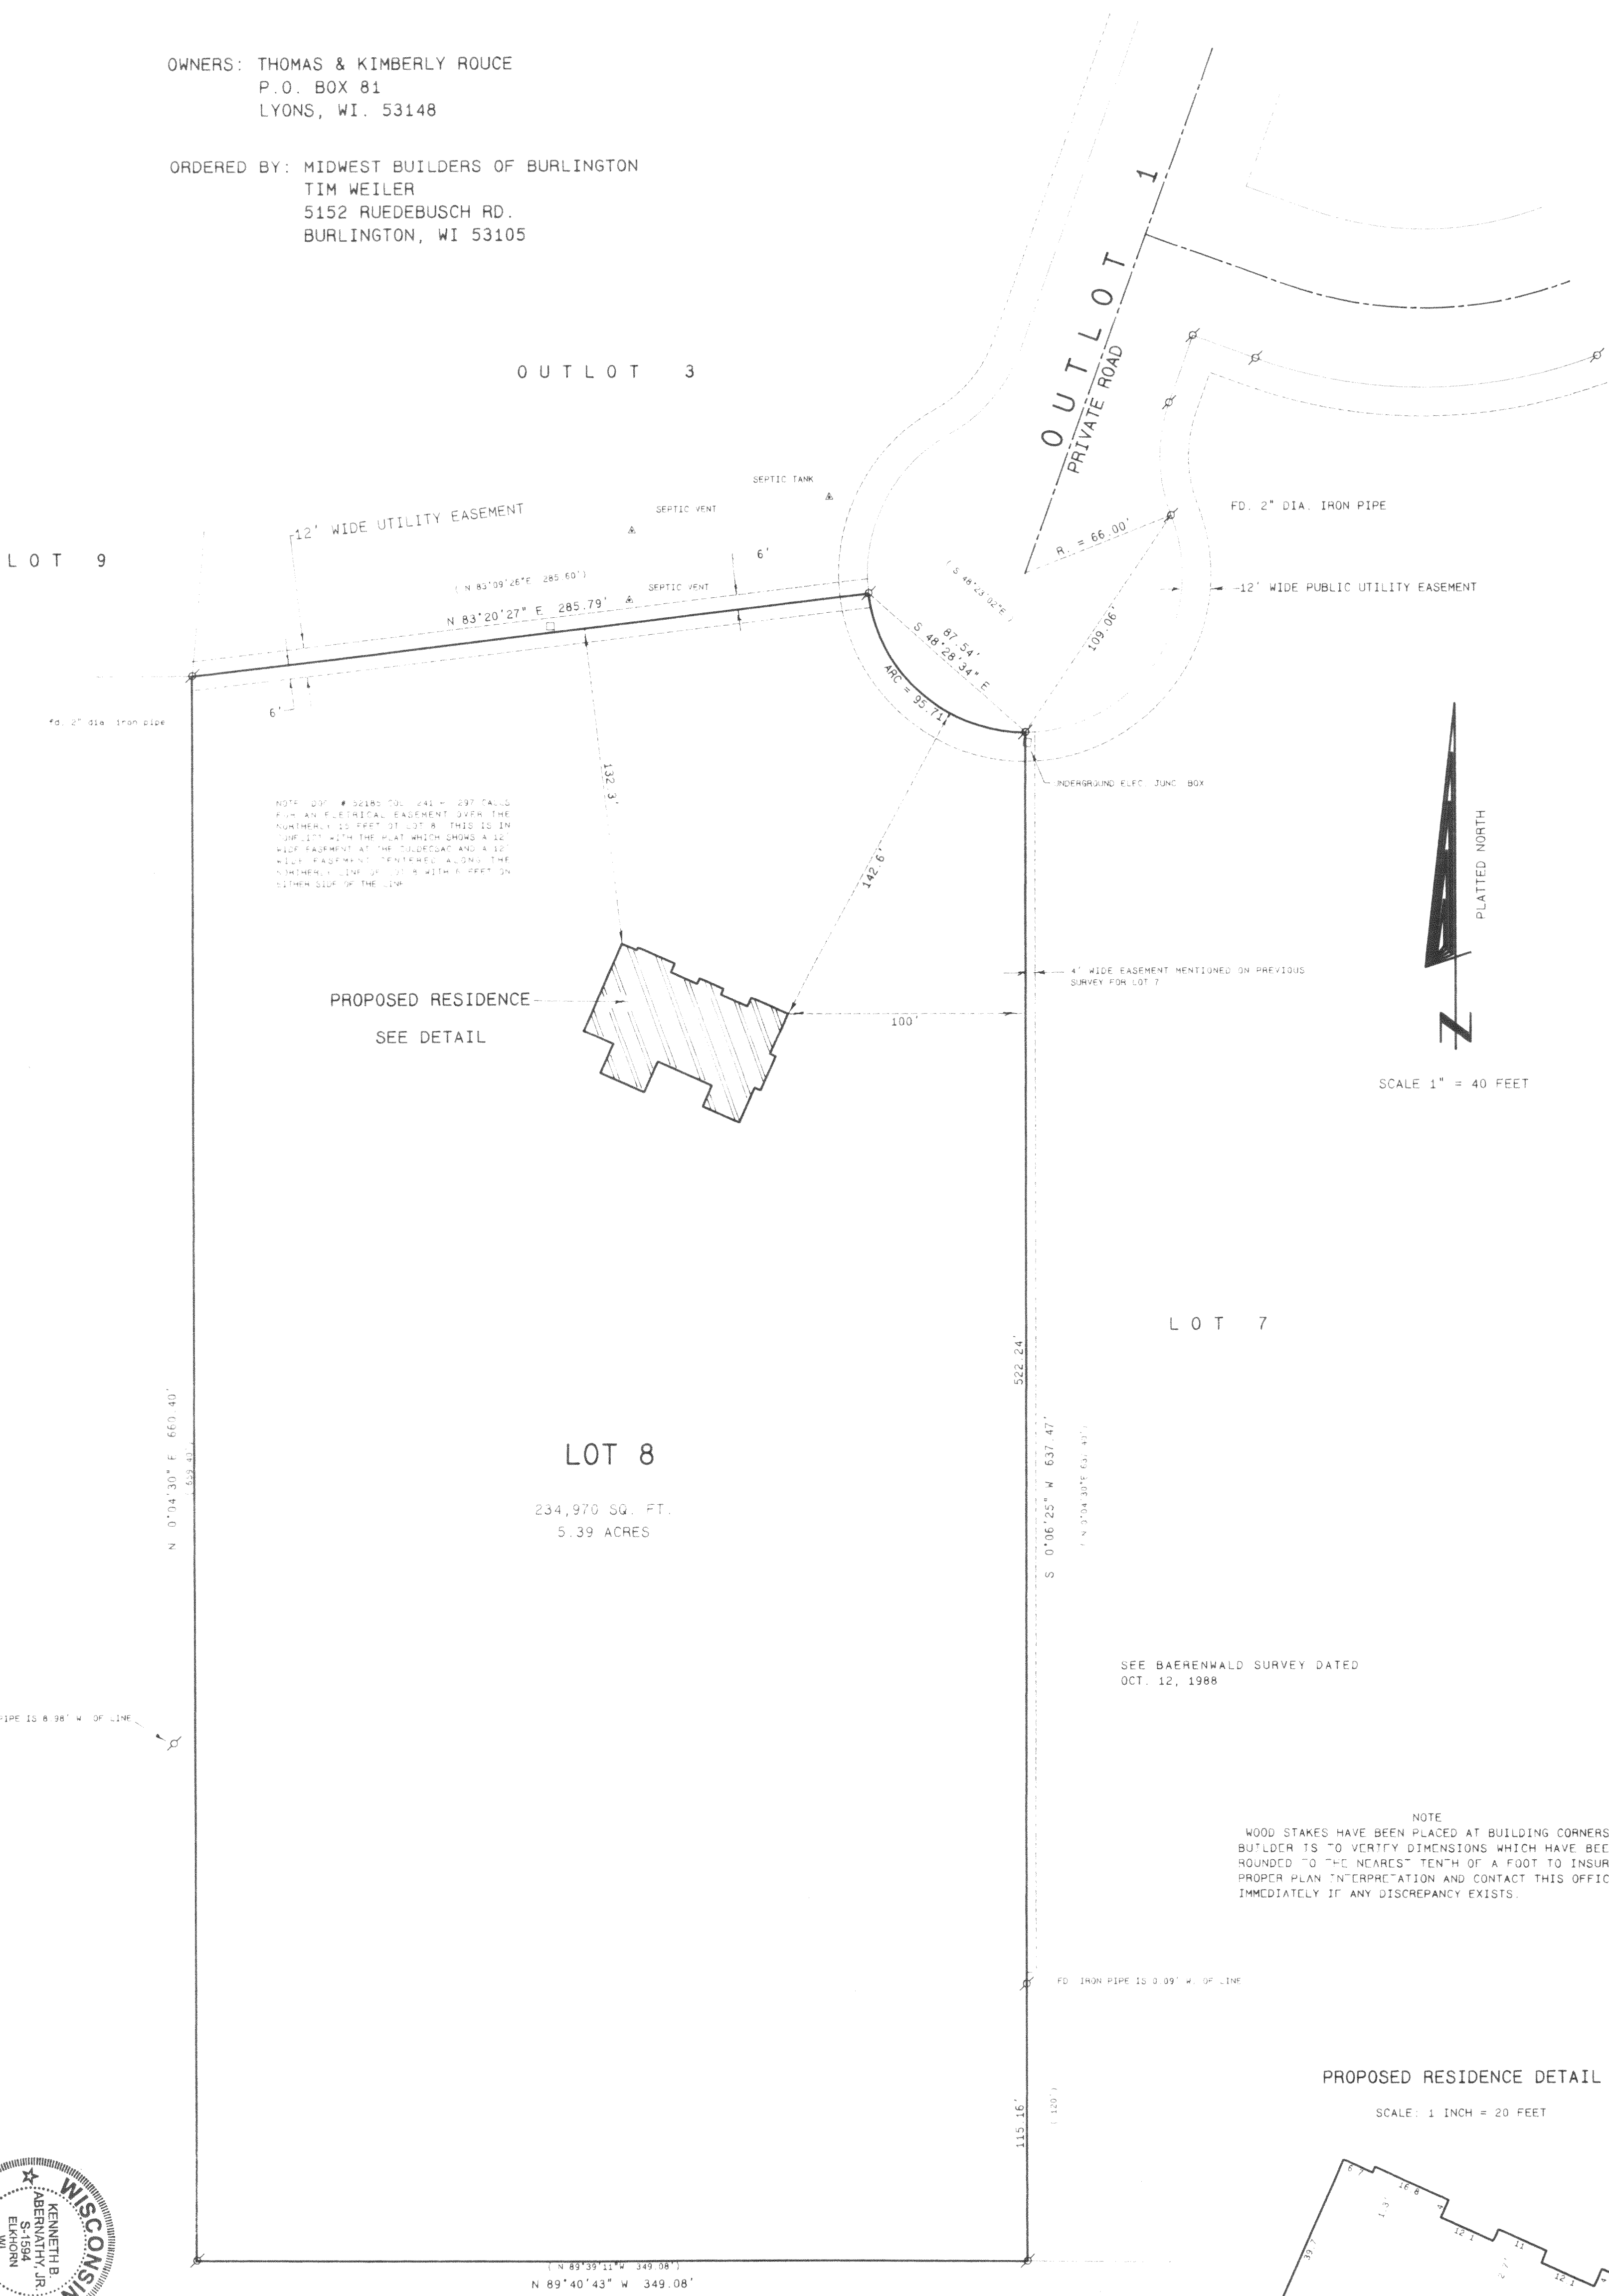

NOTE
WOOD STAKES HAVE BEEN PLACED AT BUILDING CORNERS.
BUILDER IS TO VERIFY DIMENSIONS WHICH HAVE BEEN
ROUNDED TO "THE NEAREST" TENTH OF A FOOT TO INSURE
PROPER PLAN INTERPRETATION AND CONTACT THIS OFFICE
IMMEDIATELY IF ANY DISCREPANCY EXISTS.

PROPOSED RESIDENCE DETAIL

SCALE: 1 INCH = 20 FEET

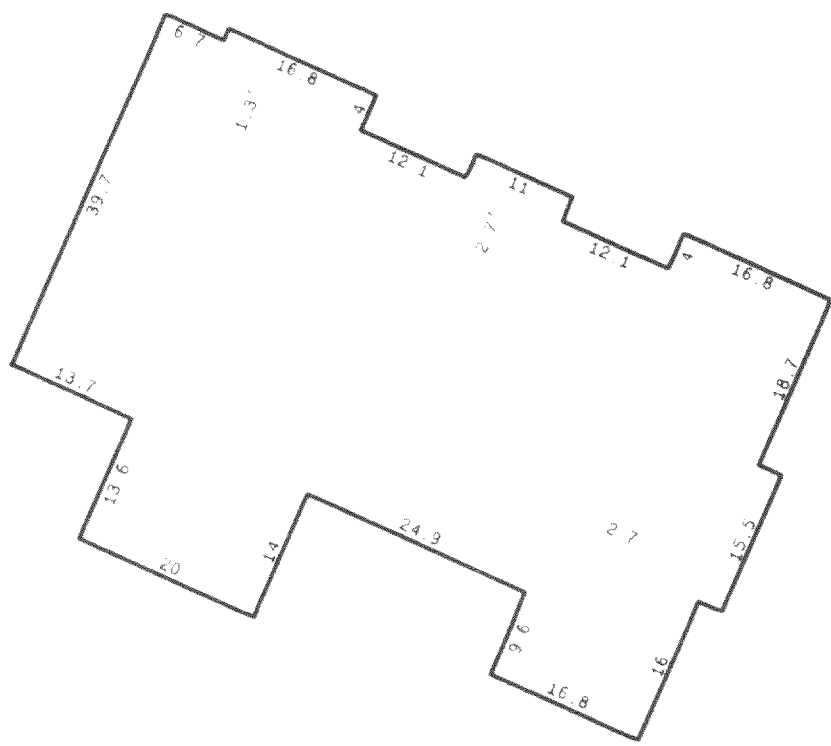

The seal is circular with a double-lined border. The outer ring contains the text "WISCONSIN" at the top and "LAND SURVEYOR" at the bottom, separated by two five-pointed stars. The inner circle contains the text "KENNETH B. LABERNATHY, JR." at the top, "S-1594" in the center, and "ELKHORN WI" at the bottom.

SCALE: 1" = 40 FEET

RECEIVED
FEB 26 2003
K

Legend

- 1 FOUND IRON PIPE
- 2 FOUND IRON ROD
- 3 FOUND BRASS ANGLE IRON MONUMENT
- 4 FOUND CONCRETE MONUMENT
- 5 CHISEL CUT IN CONCRETE
- 6 SET IRON ROD 24" LONG, WEIGHING 3.5 LBS. LINEAL FT. 1 1/2" DIA.
- 7 SET IRON ROD 10' LONG, WEIGHING 4.5 LBS. LINEAL FT. 1 1/2" DIA.

RECORD THE DIMENSION
EXISTING FENCE

REVISED TO SHOW PROPOSED RESIDENCE JULY 18, 2002

0
KENNETH B. ABERNATHY, JR.
WISCONSIN REGISTERED LAND SURVEYOR,
S-1594
Date: 8-21-98 Job No. 78807

Job No. 98.807

Date: 8-21-78 Job No. 78.807