



Plat of Survey

of
Lands owned by the June F. Reuland Trust,
located in the Southwest 1/4 of Section 7, Town 2 North, Range 18 East, Town of Lyons, Walworth County, Wisconsin.

Lands described in Title Commitment No. 130330901814 prepared by Attorneys' Title Guaranty Fund, Inc., dated November 7, 2013 as shown below:

- Parcel 1:
The W 1/2 of the SW 1/4 South of Highway, excluding 1.5 acres in the SE corner and railroad, located in Section 7, Town 2 North, Range 18 East, Town of Lyons, Walworth County, Wisconsin.
Tax key # NLY 700006
- Parcel 2:
That part of the Northwest 1/4 of the Southwest 1/4 North of Highway located in Section 7, Town 2 North, Range 18 East, Town of Lyons, Walworth County, Wisconsin.
Tax key # NLY 700005
- Parcel 3:
Lots 1 thru 7, Block 9, located in the Village of Springfield, Town of Lyons, Walworth County, Wisconsin.
Tax key # NVS 00024
- Parcel 4:
Lots 1 thru 5, Block 10, located in the Village of Springfield, Town of Lyons, Walworth County, Wisconsin.
Tax key # NVS 00026
- Parcel 5:
Lot 1, Block 22 and Strip South to railroad; Lot 2, Block 22 and Strip South to railroad; Lot 3, Block 22 and Strip South to railroad; Lot 4, Block 22 and Strip South to railroad; all located in the Village of Springfield, Town of Lyons, Walworth County, Wisconsin.
Tax key # NVS 00055
- Parcel 6:
The W 1/2 of Lot 1, Block 23, Lot 2, Block 23, Lot 3, Block 23, W 1/2 of Lot 4, Block 23, Lot 5, Block 23 in the Village of Springfield, Town of Lyons, Walworth County, Wisconsin.
Tax key # NVS 00057
- Parcel 7:
Lots 6 thru 8, Block 23 located in the Village of Springfield, Town of Lyons, Walworth County, Wisconsin.
Tax key # NVS 00057A
- Parcel 8:
Lots 1 thru 5, Block 24, located in the Village of Springfield, Town of Lyons, Walworth County, Wisconsin.
Tax key # NVS 00060
- Parcel 9:
Lots 6 thru 10, Block 24, located in the Village of Springfield, Town of Lyons, Walworth County, Wisconsin.
Tax key # NVS 00060A
- Parcel 10:
Lots 11 thru 14, Block 24, located in the Village of Springfield, Town of Lyons, Walworth County, Wisconsin.
Tax key # NVS 00060B
- Parcel 11:
Lots 9 thru 14 Block 23, located in the Village of Springfield, Town of Lyons, Walworth County, Wisconsin.
Tax key # NVS 00059
- Parcel 12:
Lots 1 thru 5, Block 25, located in the Village of Springfield, Town of Lyons, Walworth County, Wisconsin.
Tax key # NVS 00061
- Parcel 13:
Lots 6 thru 10, Block 25, located in the Village of Springfield, Town of Lyons, Walworth County, Wisconsin.
Tax key # NVS 00061A
- Parcel 14:
Lots 11 thru 13, Block 25, located in the Village of Springfield, Town of Lyons, Walworth County, Wisconsin.
Tax key # NVS 00061B
- Parcel 15:
Out Lot 5 EXCEPT Parcel NVS 00085 described as parcel in the NE corner of Out Lot 5, 8 rods North-South by 20 rods East-West, in the Village of Springfield, Town of Lyons, Walworth County, Wisconsin.
Tax key # NVS 00084
- Parcel 16:
Parcel in the NE corner of Out Lot 5, 8 rods N & S by 20 rods E & W in the Village of Springfield, Town of Lyons, Walworth County, Wisconsin.
Tax key # NVS 00085

Surveyed for: **June F. Reuland Trust**
7293 Side Road
Elkhorn, Wisconsin. 53121

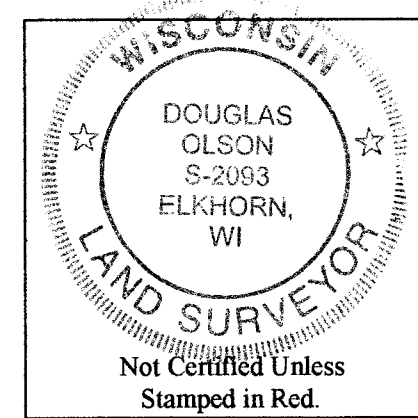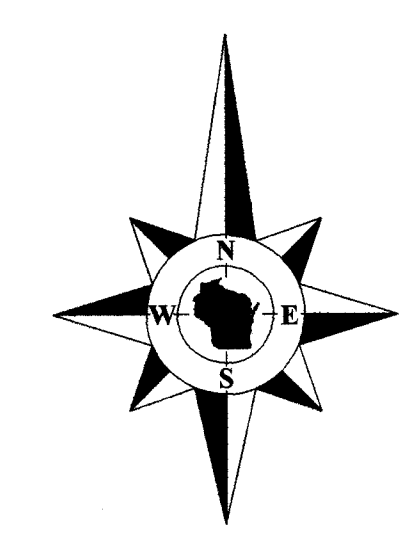


- Notes:
- This survey plat is not certified unless signed and sealed in red ink.
 - This survey is subject to Wisconsin lien laws. This Plat of Survey is the notice of intent to file lien. Lien waiver required.

Copyright 2013 by Jensen & Olson Land Surveying, LLC.
All rights reserved. No part of this survey plat may be reproduced or transmitted in any form by any means - graphic, electronic, or mechanical, including photocopying, tracing, or information storage and retrieval systems - without permission in writing from Douglas G. Olson, Jensen & Olson Land Surveying, LLC.

I hereby certify that I have surveyed the above described property and the map hereon is correct to the best of my professional knowledge and belief and shows the size and location of the property, its exterior boundaries, the location and dimensions of all visible structures thereon, boundary fences, apparent easements and roadways and visible encroachments, if any.
This survey is made for the exclusive use of the present owners of the property, and also those who purchase, mortgage or guarantee title thereto, within one year from the date hereof.

Douglas G. Olson
Wisconsin Registered Land Surveyor - 2093

Survey date: December 3, 2013.
REVISIONS: No. 1 - Misc. Information

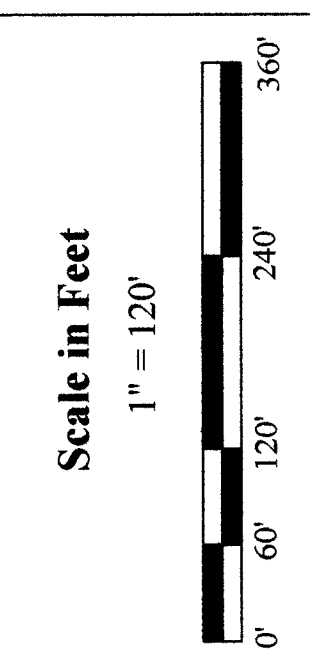

Jensen & Olson Land Surveying, LLC
45 South Wisconsin Street * P.O. Box 322 * Elkhorn, Wisconsin. 53121
Telephone: (262) 723-3434 * Facsimile: (262) 723-8044
Email: jensen.olson@eknet.net

- Legend
- Found County Section Corner
 - Found From Rod
 - Set Iron Pipe 1" dia.
 - Set Iron Pipe 1/2" dia.
 - Utility Pole
 - Utility Pole
 - Septic Tank
 - Septic Tank
 - Concrete Surface
 - Gravel Surface
 - Brush Pavers

Sheet 1 of 2 Sheets
Job Reference Number
2013.128

2013.128

