



HAROLD H. KOLB

REGISTERED PROFESSIONAL LAND SURVEYOR
LAKE GENEVA, WISCONSIN

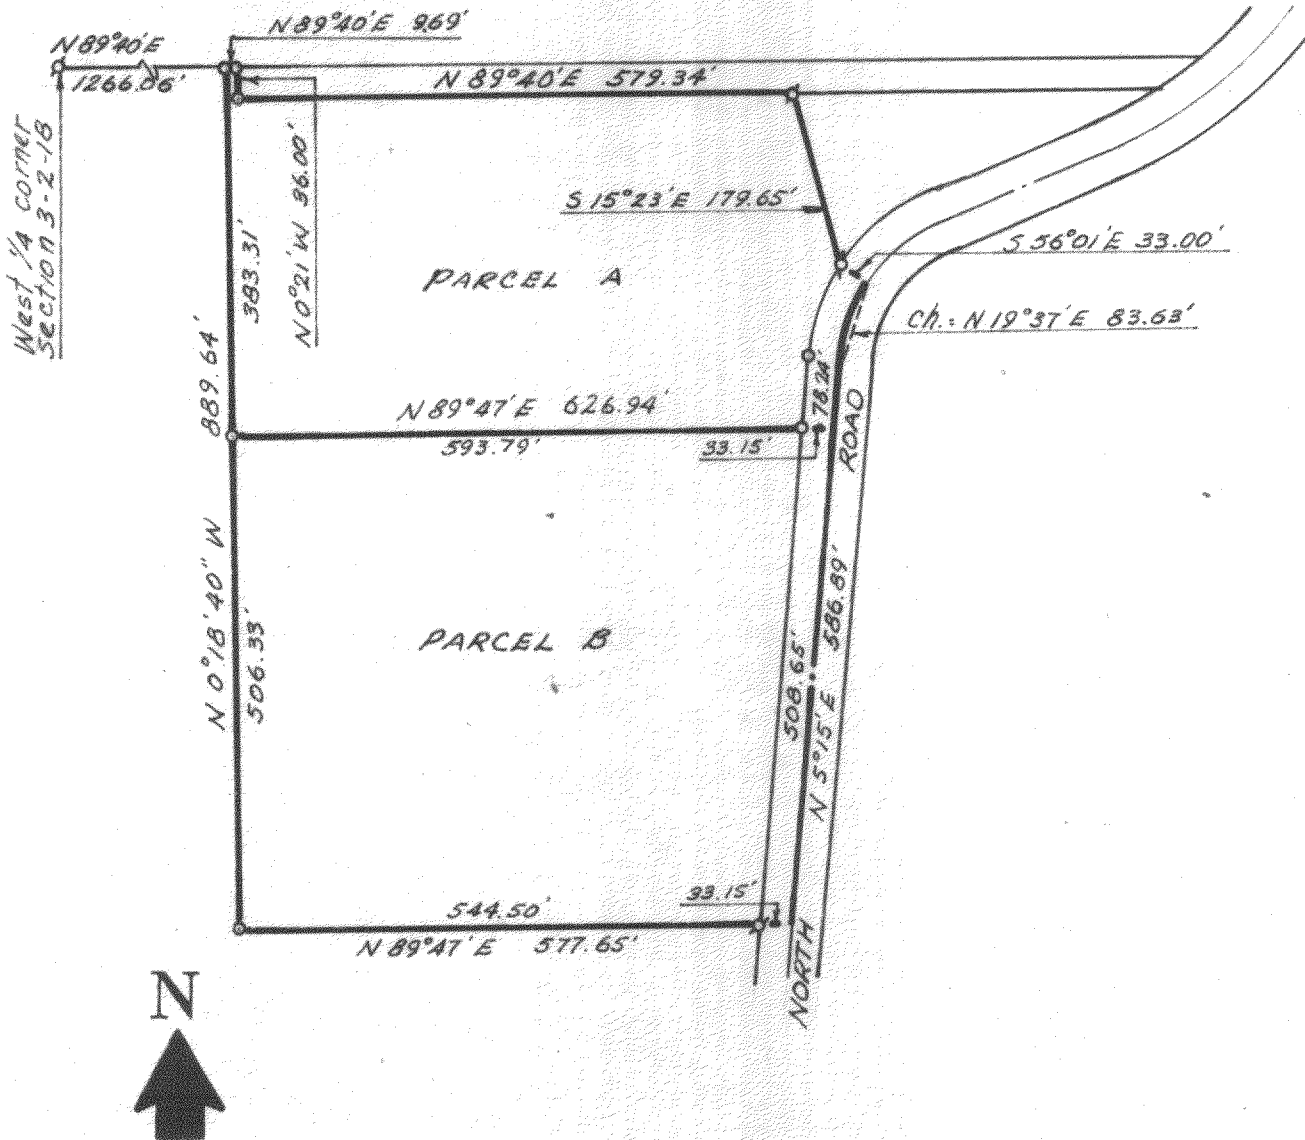

LEGEND

- Ø - IRON PIPE FOUND
- - IRON PIPE PLACED
- - CONCRETE MONUMENT
- X - SPIKE

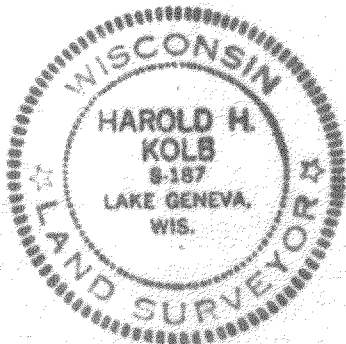

I, HAROLD H. KOLB, DO HEREBY CERTIFY THAT I HAVE SURVEYED THE PROPERTY HEREON DESCRIBED, ACCORDING TO THE OFFICIAL RECORDS, AND THAT THE PLAT HEREON IS A CORRECT REPRESENTATION OF THE LOT LINES.

Harold H. Kolb

HAROLD H. KOLB

WISCONSIN REGISTERED LAND SURVEYOR, S-187

DATE Oct. 2, 1970

Ly-3-7B (part of)

218-52

HAROLD H. KOLB

REGISTERED PROFESSIONAL LAND SURVEYOR
LAKE GENEVA, WISCONSIN

PARCEL A

A parcel of land located in the Southwest 1/4 of Section 3,
T 2 N, R 18 E, Walworth County, Wisconsin and described as
follows:

Commencing at the West 1/4 corner of said Section 3; thence
N 89°40' E 1266.06 feet to the place of beginning; thence
continue N 89°40' E 9.69 feet; thence S 0°21' E 36.00 feet;
thence N 89°40' E 579.34 feet; thence S 15°23' E 179.65 feet;
thence S 56°01' E 33.00 feet to the centerline of North Road;
thence along said centerline and the arc of a curve to the left,
the radius of which is 168.58 feet and the chord bears S 19°
37' W 83.63 feet; thence S 5°15' W 78.24 feet along said
centerline; thence S 89°47' W 626.94 feet; thence N 0°18'40" W
383.31 feet to the place of beginning.
Containing 5.00 acres.

PARCEL B

A parcel of land located in the Southwest 1/4 of Section 3,
T 2 N, R 18 E, Walworth County, Wisconsin and described as
follows:

Commencing at the West 1/4 corner of said Section 3; thence
N 89°40' E 1266.06 feet; thence S 0°18'40" E 383.31 feet to the
place of beginning; thence N 89°47' E 626.94 feet to the
centerline of North Road; thence S 5°15' W 508.65 feet along
said centerline; thence S 89°47' W 577.65 feet; thence N 0°
18'40" W 506.33 feet to the place of beginning.
Containing 7.00 acres.

LEGEND

- ♂ — IRON PIPE FOUND
- — IRON PIPE PLACED
- — CONCRETE MONUMENT
- X — SPIKE

I, HAROLD H. KOLB, DO HEREBY CERTIFY THAT I HAVE
SURVEYED THE PROPERTY HEREON DESCRIBED ACCORDING
TO THE OFFICIAL RECORDS, AND THAT THE PLAT HEREON
IS A CORRECT REPRESENTATION OF THE LOT LINES.

Harold H. Kolb

HAROLD H. KOLB

WISCONSIN REGISTERED LAND SURVEYOR, S-187

DATE August 31, 1970

218-52