

ABERNATHY and ASSOCIATES


Kenneth B. Abernathy Jr.

Wisconsin Registered Land Surveyor S-1594

Rt. 3, Box 273
Elkhorn, Wisconsin 53121
Phone: (414) 723-4260 (office)
(414) 723-4813 (residence)

PLAT OF SURVEY

Legal Description
Lot 34 of Geneva Territory First Addition
Subdivision, located in the Southwest 1/4 of
Section 28, Town 2 North, Range 18 East,
Township of Lyons, County of Walworth, State
of Wisconsin.

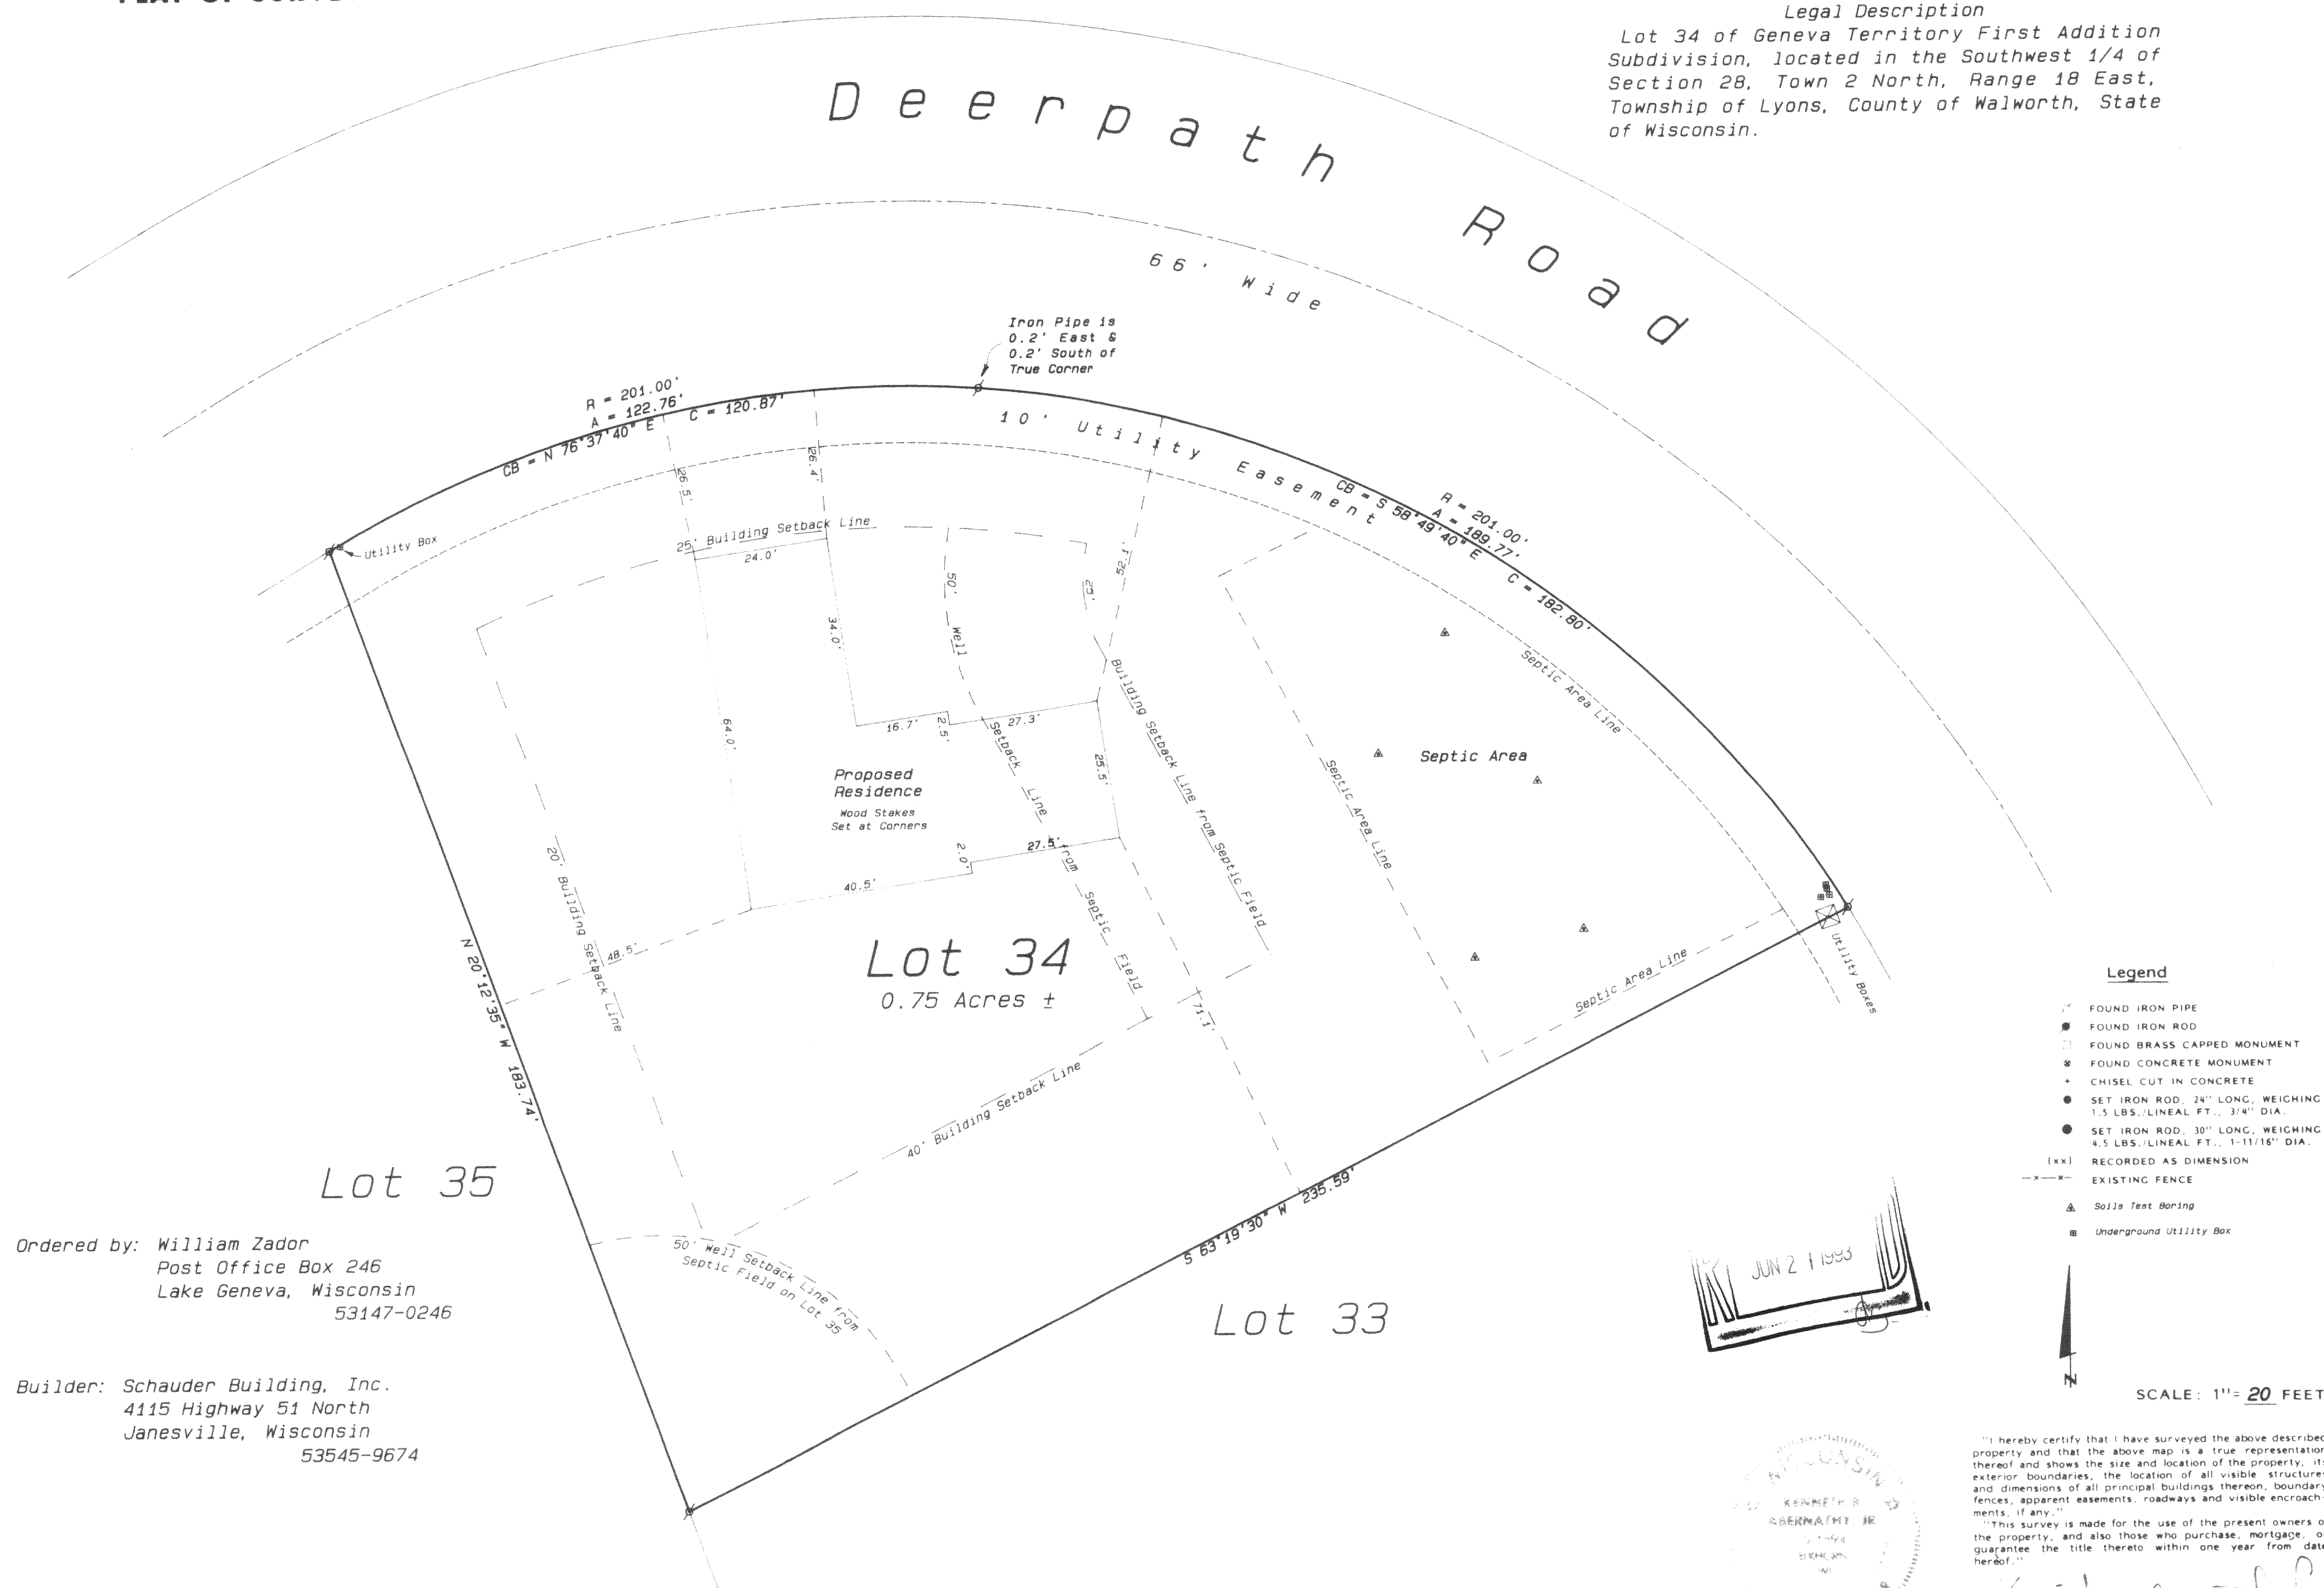

Ordered by: William Zador
Post Office Box 246
Lake Geneva, Wisconsin
53147-0246

Builder: Schauder Building, Inc.
4115 Highway 51 North
Janesville, Wisconsin
53545-9674

NDA1-23

"I hereby certify that I have surveyed the above described property and that the above map is a true representation thereof and shows the size and location of the property, its exterior boundaries, the location of all visible structures and dimensions of all principal buildings thereon, boundary fences, apparent easements, roadways and visible encroachments, if any."

"This survey is made for the use of the present owners of the property, and also those who purchase, mortgage, or guarantee the title thereto within one year from date hereof."

Kenneth B. Abernathy, Jr.
KENNETH B. ABERNATHY, JR.
WISCONSIN REGISTERED LAND SURVEYOR,
S-1594

Date: May 20, 1993 Job No. 1993-509

218-678