
LOT 9, BLOCK 2, 1st ADDITION TO KNOLLBROOK, a subdivision located in Section 10, Township 2 North, Range 18 East of the 4th Principal Meridian in the Town of Lyons, Walworth County, Wisconsin.

Proposed house was staked on actual corners with 5 foot control on the longest house line. The Contractor will be responsible to field verify all stakes for location and dimension prior to construction. If any discrepancies should arise, notify this office at once.

Survey For: AWI Contractors

Wood Ridge Lane Proposed Address:

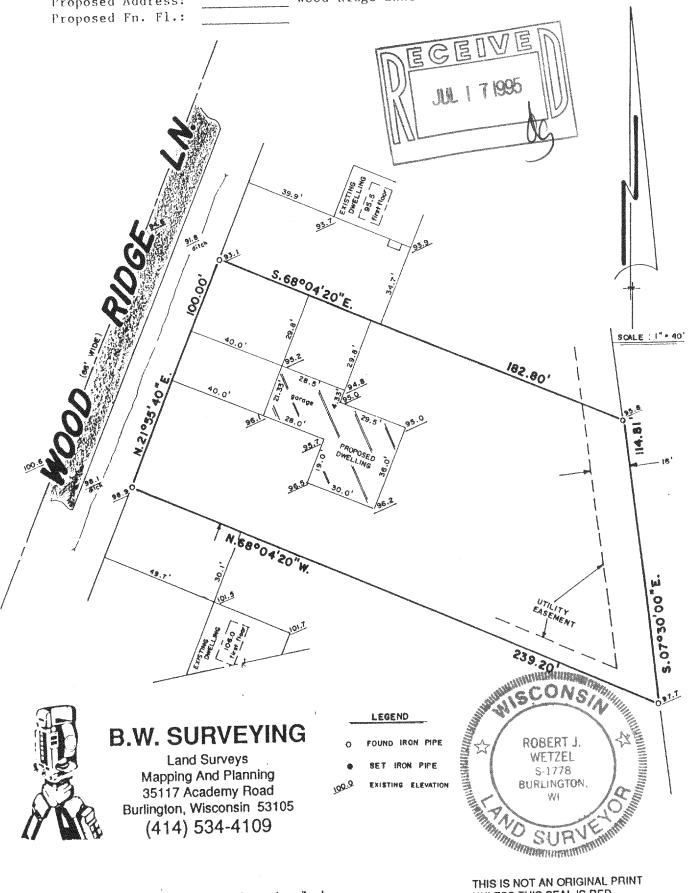

"I hereby certify that I have surveyed the above described property and that the above map is a true representation thereof and shows the size and location of the property, its exterior boundaries, the location of all visible structures and dimensions of all principal buildings thereon, boundary fences, apparent easements, roadways and encroachments, if any."

"This survey is made for the use of the present owners of the property, and those who purchase, mortgage, or guarantee the title thereto within one year from date hereof."

REVISED: 6/21/95 JUNE 1, 1995

UNLESS THIS SEAL IS RED

ROBERT J. WETZEL

JOB NUMBER J18-8

REGISTERED LAND SURVEYOR - 1778

NK01-8