



WORK ORDERED BY: MARVIN NEUMANN
6989 S. STEELE ST.
LITTLETON, COLORADO 80122

FARRIS, HANSEN & ASSOCIATES, INC.
Engineering, Architecture, Surveying
7 Ridgway Court P.O. Box 437
ELKHORN, WISCONSIN 53121
Office: (414) 723-2098
Fax: (414) 723-5886


REVISIONS


PROJECT NO.
4171

DATE
04/30/96

SHEET NO.
1 OF 1

PLAT OF SURVEY
LOT 18 OF CRANBERRY KNOLLS, A SUBDIVISION
LOCATED IN THE NW 1/4 OF SECTION 31, T 2 N., R. 19 E.
KENOSHA COUNTY, WISCONSIN
AND
OUTLOT 3 OF CRANBERRY KNOLLS, A SUBDIVISION
LOCATED IN THE NE 1/4 OF SECTION 36, T 2 N., R. 18 E.
WALWORTH COUNTY, WISCONSIN

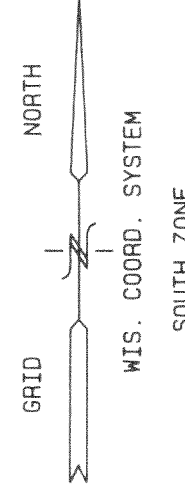

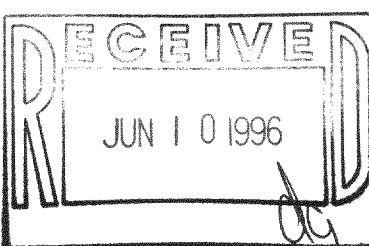



- LEGEND
- = FOUND SOLID ROUND IRON BAR
STAKE 1 5/16" DIA.
 - = FOUND IRON PIPE STAKE 1" DIA.
 - = FOUND IRON REBAR STAKE 3/4" DIA.
 - = FOUND CONCRETE COUNTY MONUMENT
 - = RECORDED AS

NOTE: COPIES OF THIS MAP TO WHICH THE FOLLOWING
CERTIFICATE WILL APPLY ARE BLUE LINE PRINTS SHOWING
SURVEYOR'S ORIGINAL SEAL AND SIGNATURE IN BLACK INK.
COPIES BY ANY OTHER MEANS MAY HAVE ALTERATIONS WHICH DO
NOT REPRESENT THE SURVEYOR'S WORK PRODUCT.

I HEREBY CERTIFY THAT THE ABOVE DESCRIBED PROPERTY HAS
BEEN SURVEYED UNDER MY DIRECTION AND THAT THE ABOVE MAP IS
A TRUE REPRESENTATION THEREOF AND SHOWS THE SIZE AND
LOCATION OF THE PROPERTY AND ITS EXTERIOR BOUNDARIES.
THIS SURVEY IS MADE FOR THE USE OF THE PRESENT OWNERS OF
THE PROPERTY, AND ALSO THOSE WHO PURCHASE, MORTGAGE, OR
GUARANTEE THE TITLE THERETO WITHIN ONE YEAR FROM THE DATE
HEREOF.

DATED: 4/30/1996

PETER S. GORDON R.L.S. 2101

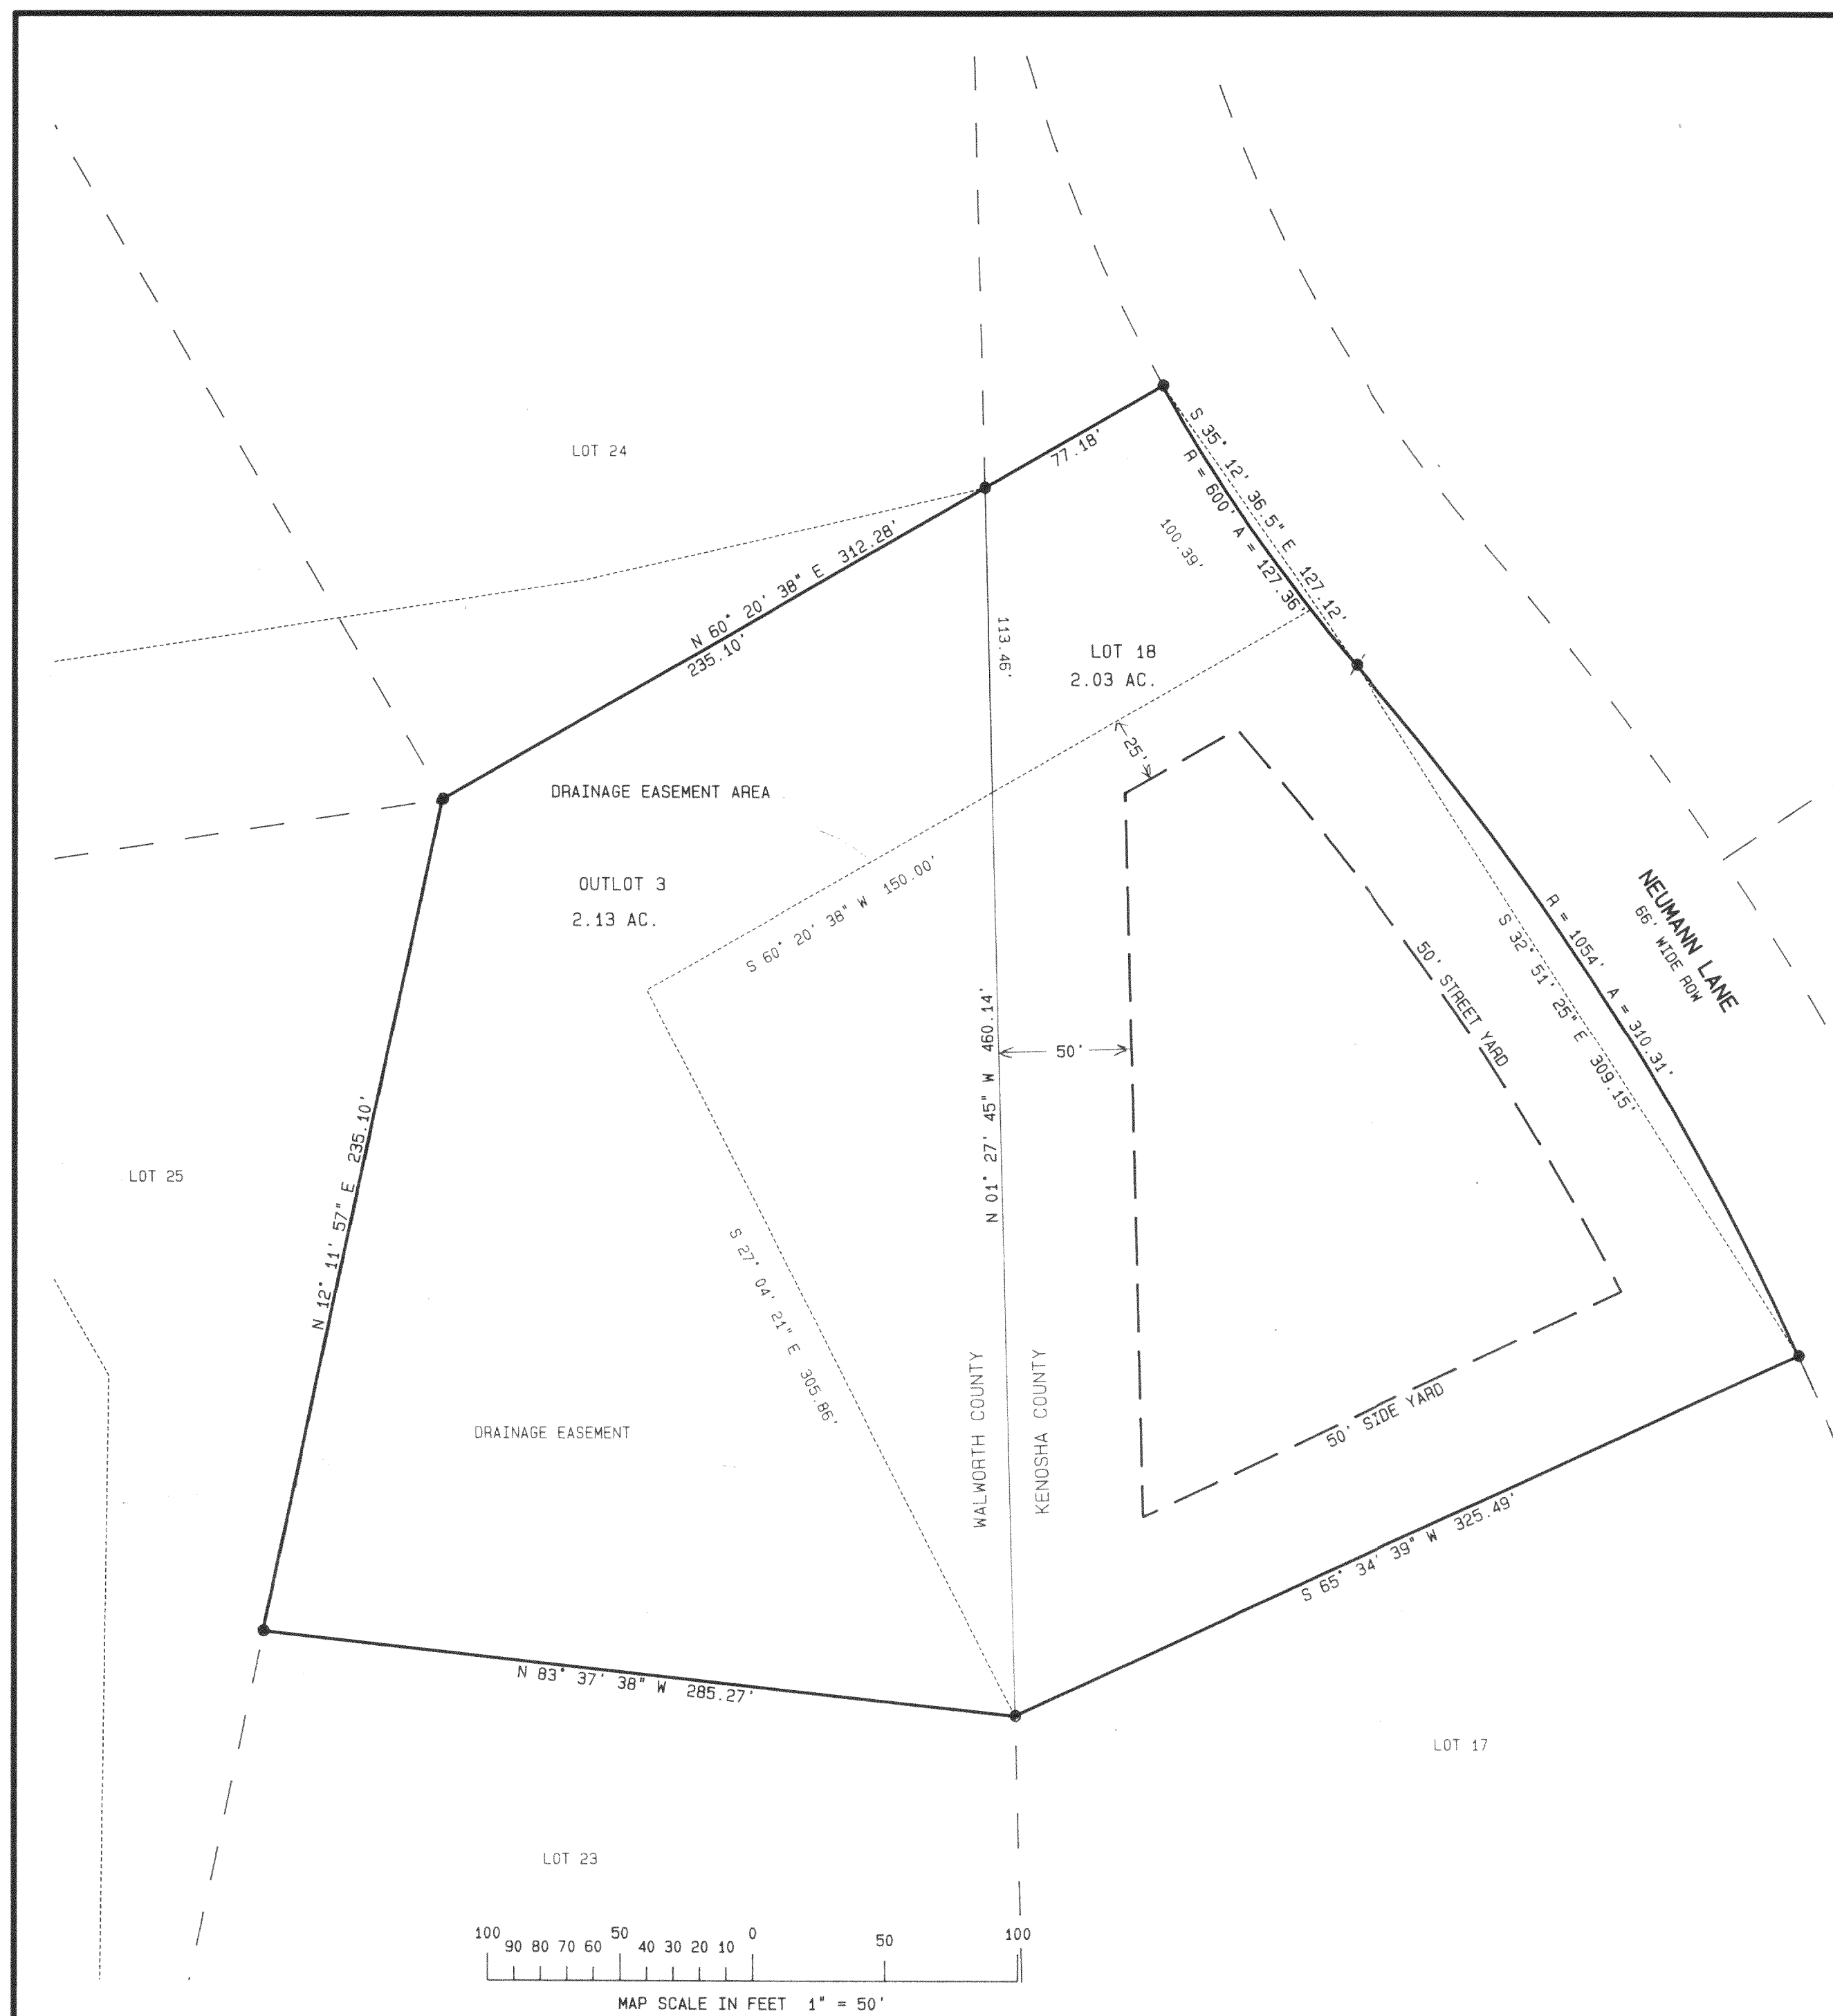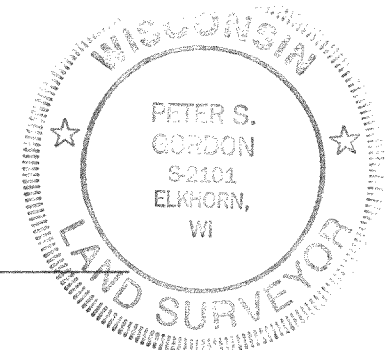

NCK-31
218-884