PLAT OF SURVEY

LOCATION:


Creekside Drive, Lyons, Wisconsin

LEGAL DESCRIPTION:

Not 6 in HIDDEN CREEK, being a redivision of a part of Lot 1 and all of Lots 2 thru 8 inclusive, Block $\mathbf{1}_{\mathbb{F}}$ "Map of Burke and Campbell's Village of Lyons". together with a part of the Northeast 1/4 of the Northwest 1/4 and a part of the Northwest 1/4 of the Northeast 1/4 of Section 10, Town 2 North. Range 18 East in the Town of Lyons. Walworth County, Wisconsin.

December 29, 1998

Survey No. 90536

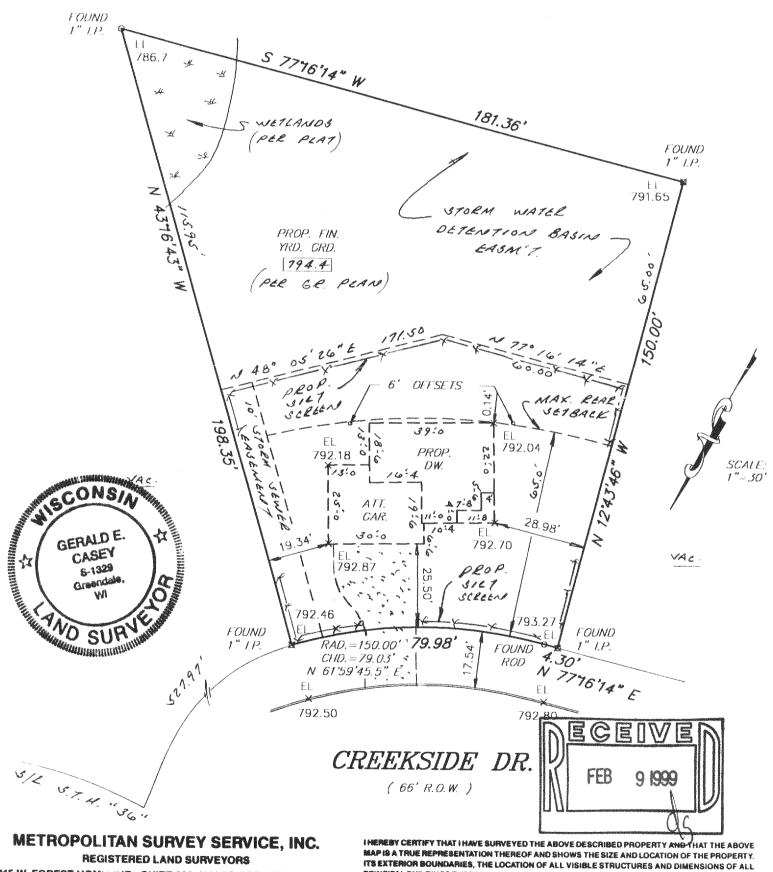

REGISTERED LAND SURVEYORS
9415 W. FOREST HOME AVE., SUITE 202, HALES CORNERS, WI 53130
PH. 529-5380 FAX 529-9787

THIS SURVEY IS MADE FOR THE EXCLUSIVE USE OF THE PRESENT OWNERS OF THE PROPERTY, AND ALSO THOSE WHO PURCHASE, MORTGAGE, OR GUARANTEE THE TITLE THERETO WITHIN ONE (1) YEAR FROM DATE HEREOF.

PRINCIPAL BUILDINGS THEREON, BOUNDARY FENCES, APPARENT EASEMENTS AND ROADWAYS AND

VISIBLE ENCROACHMENTS, IF ANY

Proposed finished yard. 1st floor or top of foundation grade shown on this drawing is a suggested to see and should be verified by the owner and/or the builder.

Garald E. Canav

Gerald E. Casey
Registered Land Surveyor S-1329

NHC-6

218-1034